



A1

DO NOT SCALE

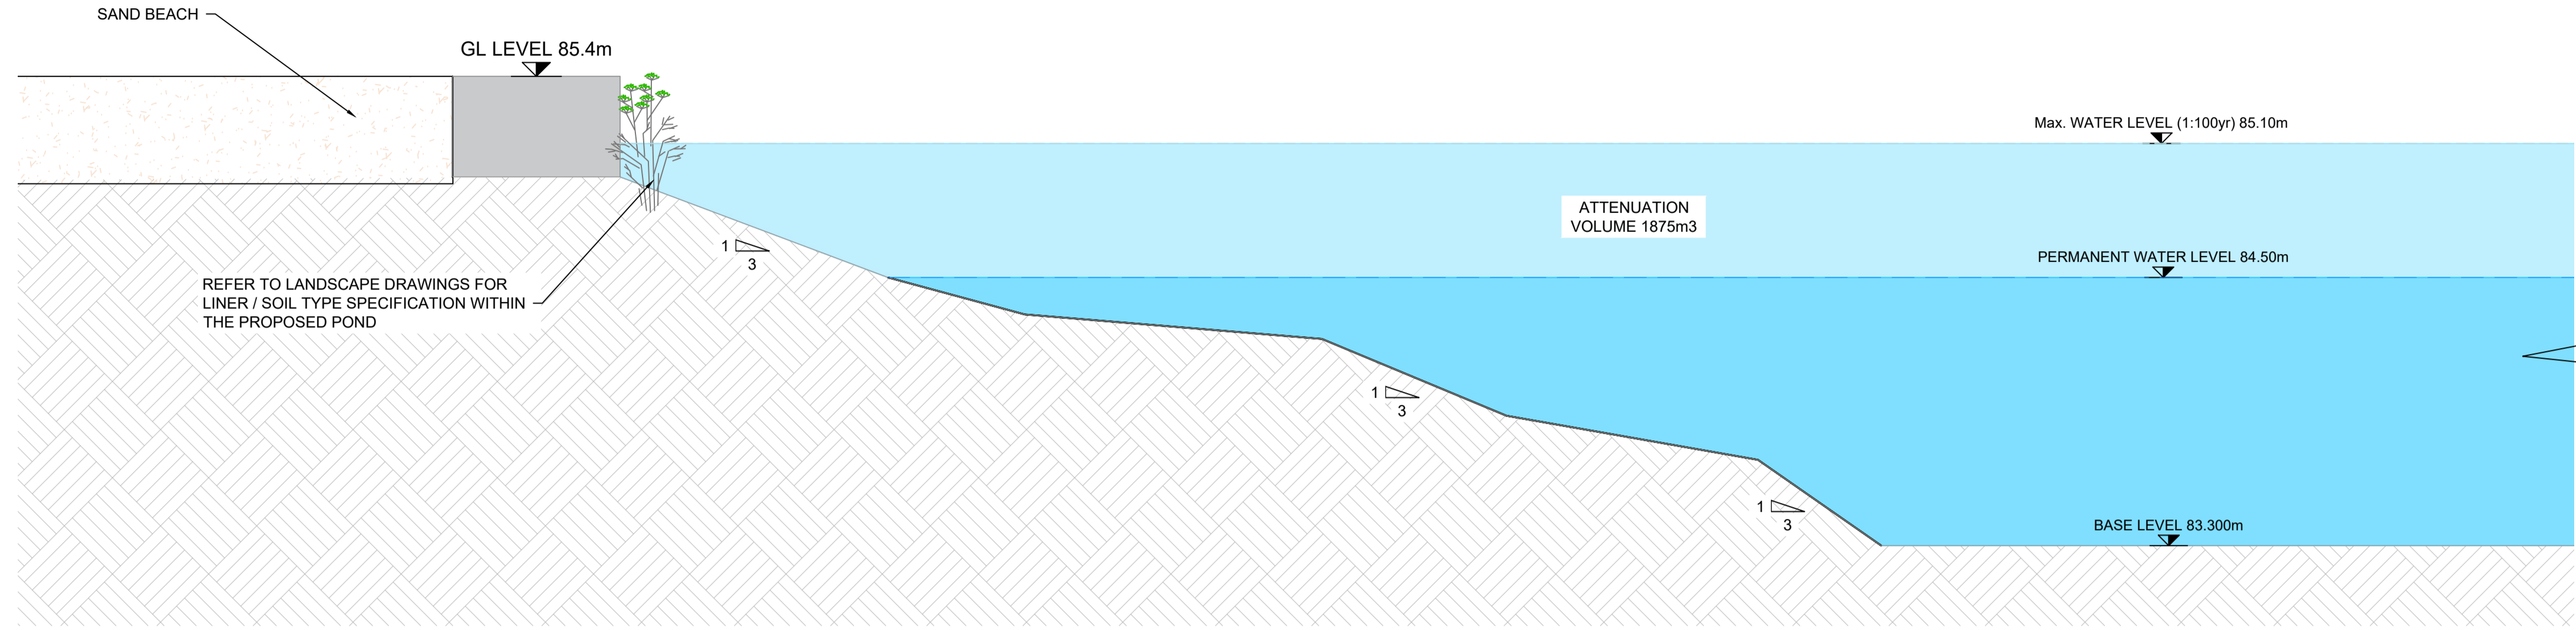

POND 01 PART 1

Scale at A1 1:20
Scale at A3 1:40

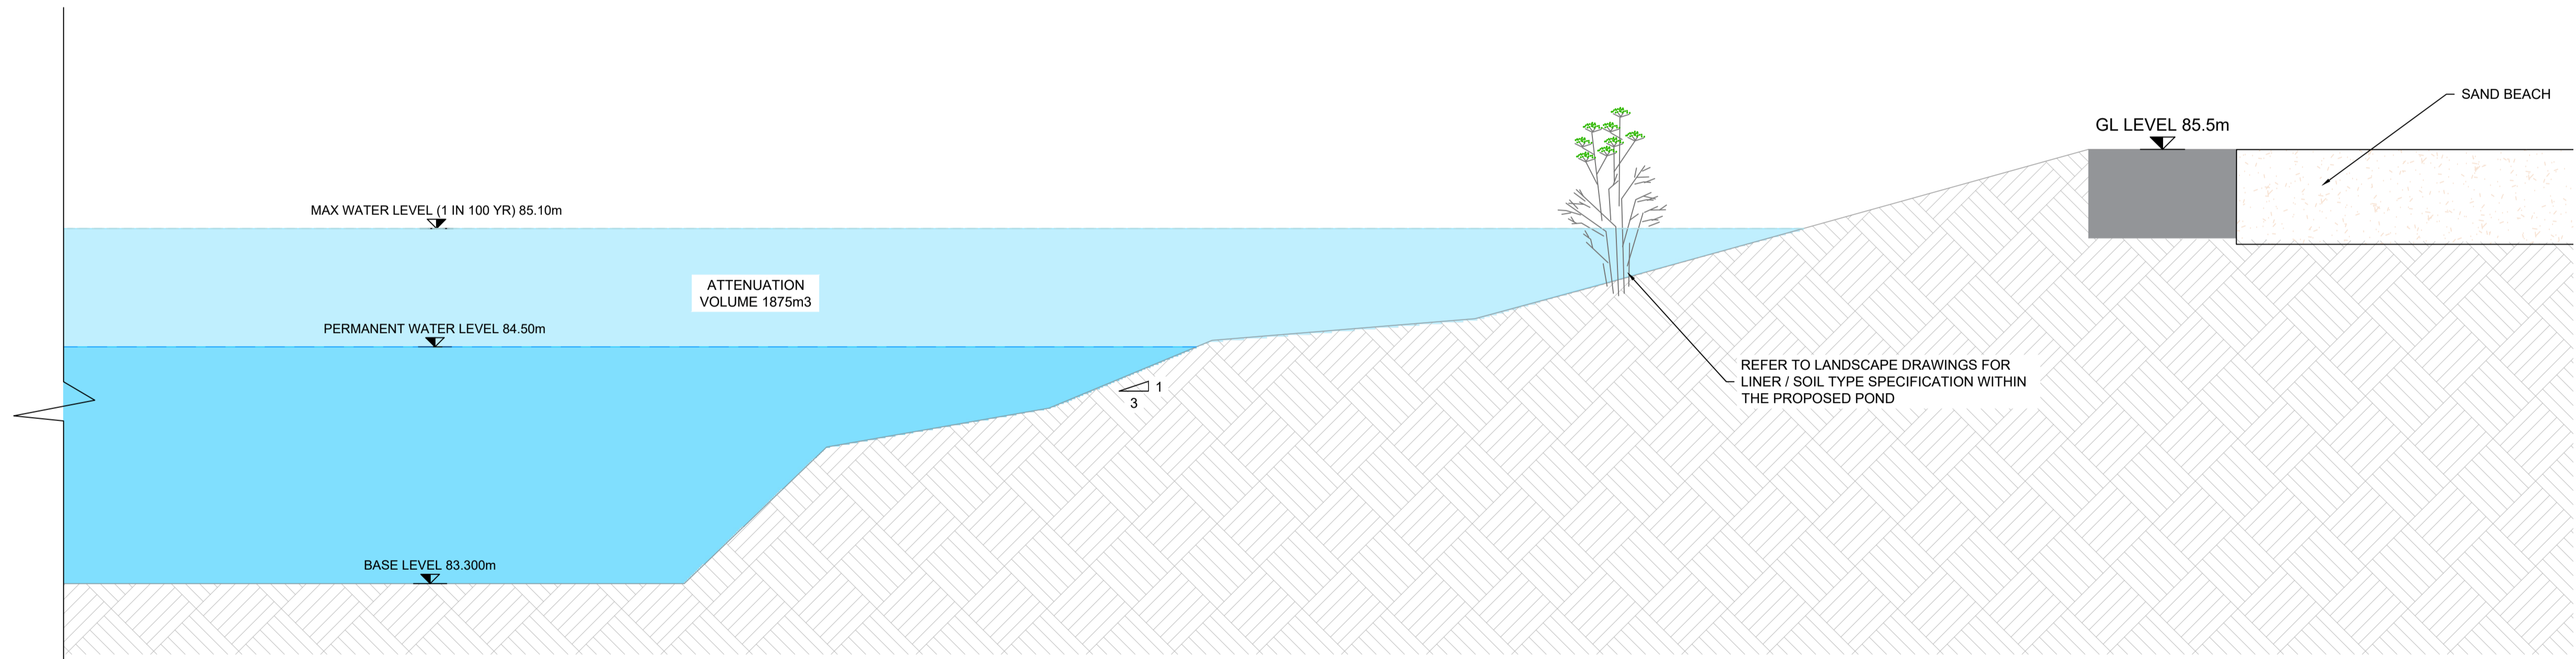

POND 01 PART 2

Scale at A1 1:20
Scale at A3 1:40

File: 5186693_HTR_01_DR_0545-0548.dwg
Date: Apr 07, 2022 - 13:29m
Plotted by: patrick.sheridan

© ORDNANCE SURVEY IRELAND LICENSE No. AR 0082518
ORDNANCE SURVEY IRELAND & GOVERNMENT OF IRELAND

Rev	Description	By	Date	Chk'd	Auth
-	FOR PLANNING	PS	01.04.22	AC	GH

SNC • LAVALIN
Member of the SNC-Lavalin Group

ATKINS

Alkins House, 150-155 Ainslie Business Park, Swords, Co. Dublin
Tel (+353) 01 810 8000
Fax (+353) 01 810 8001

Unit 2B, 2200 Cork Airport Business Park, Cork
Tel (+353) 021 429 0300
Fax (+353) 021 429 0360

2nd Floor Technology House Parkmore Technology Park, Galway
Tel (+353) 091 786 050
Fax (+353) 091 779 830

Client: **Cosgrave**

Project: **FASSAROE DEVELOPMENT**

Purpose		PLANNING			
Title		PROPOSED PONDS CROSS SECTIONS SHEET 1			
Original Scale	Design/Drawn	Checked	Authorized		
AS SHOWN	PS	AC	GH		
Date	Date	Date	Date		
22.11.21	22.11.21	22.11.21	22.11.21		
Status	Drawing Number	Rev			
P	5186693 / HTR / 01 / DR / 0545	-			