


A1

DO NOT SCALE


Date: Apr 04, 2022 - 1:42pm Plotted by: ycomacho

File: 5186693\_HTR\_01\_DR\_0606.dwg

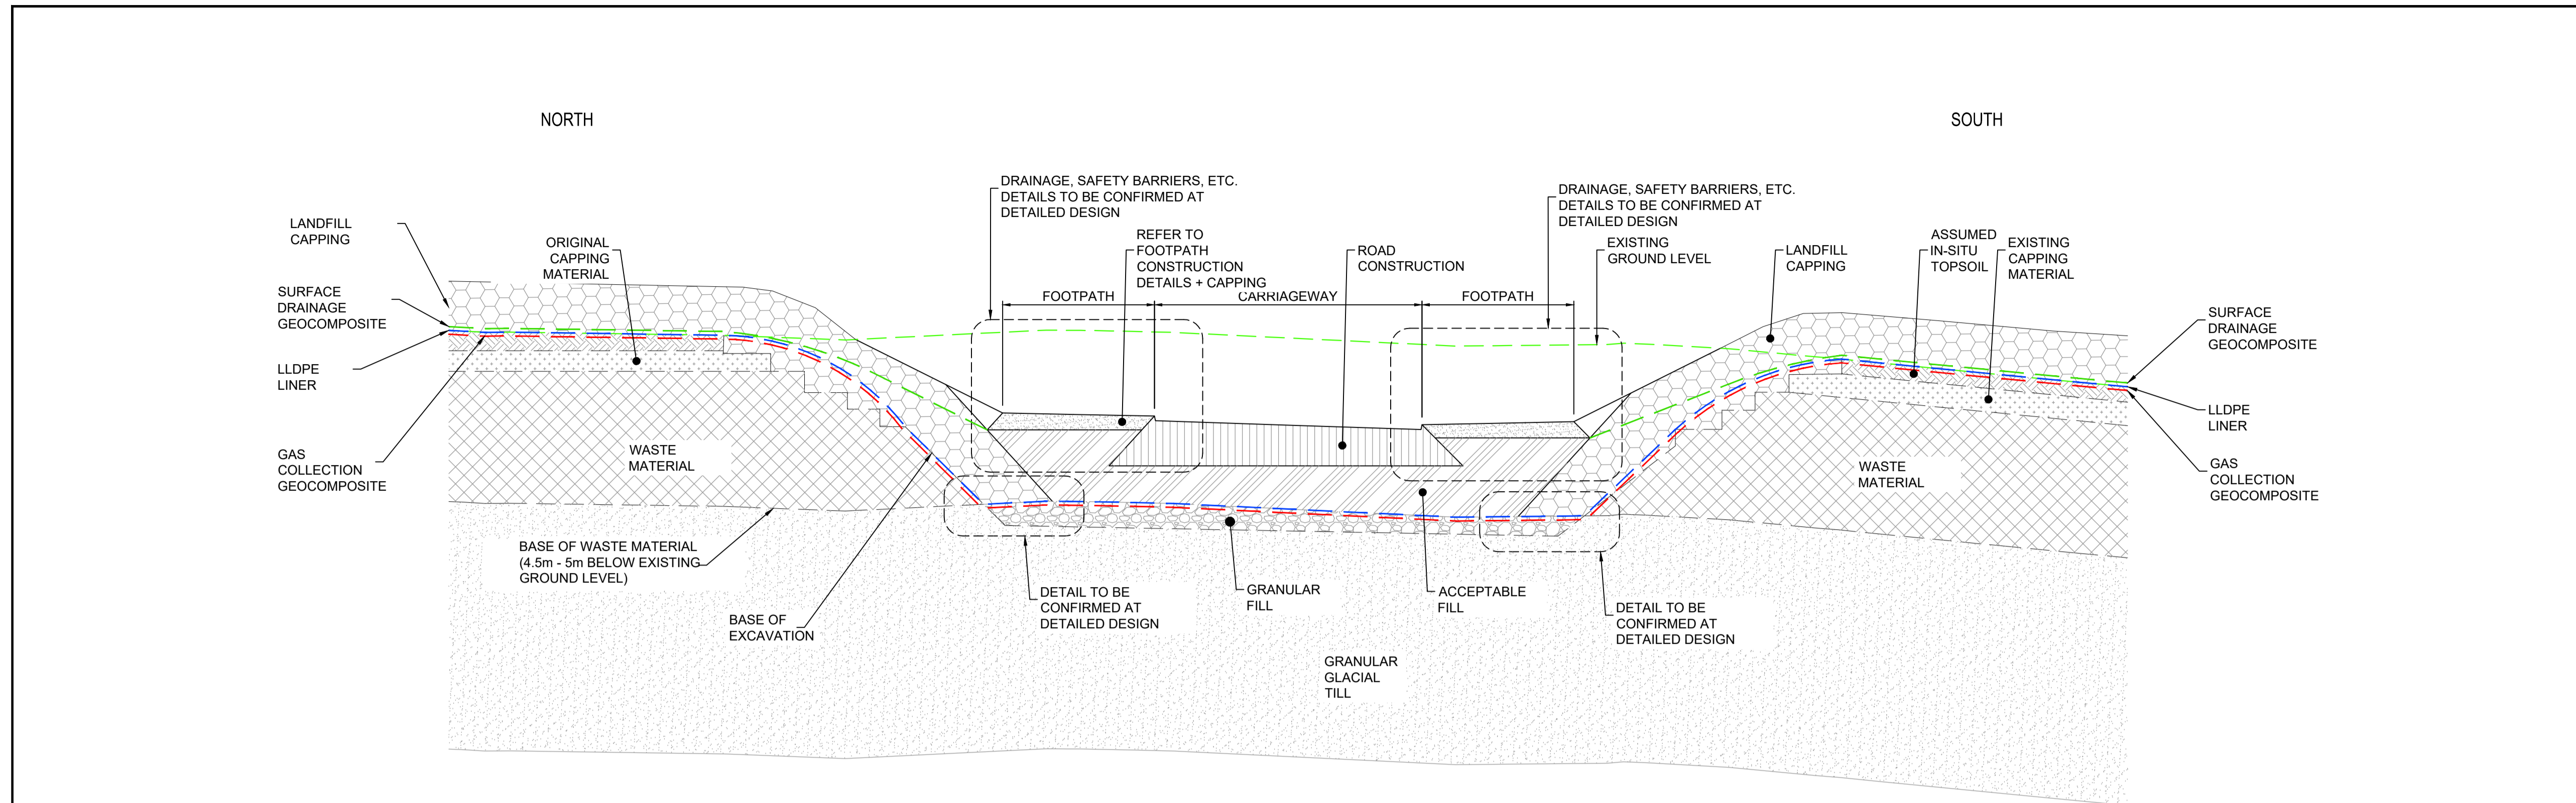

**SITE 3B - TYPICAL CROSS SECTION: Ch.2243m**  
**(GROUND REPLACEMENT)**

- GENERAL NOTES**
1. ALL DIMENSIONS ARE IN MILLIMETRES UNLESS NOTED OTHERWISE
  2. ONLY WRITTEN DIMENSIONS SHALL BE USED. NO DIMENSIONS SHALL BE SCALED FROM THE DRAWINGS
  3. ALL LEVELS ARE IN METRES AND ARE TO MALIN HEAD DATUM
  4. ALL COORDINATES ARE IN METRES AND ARE TO IRISH TRANSVERSE MERCATOR
  5. DRAWINGS ARE TO BE READ IN CONJUNCTION WITH THE SPECIFICATION

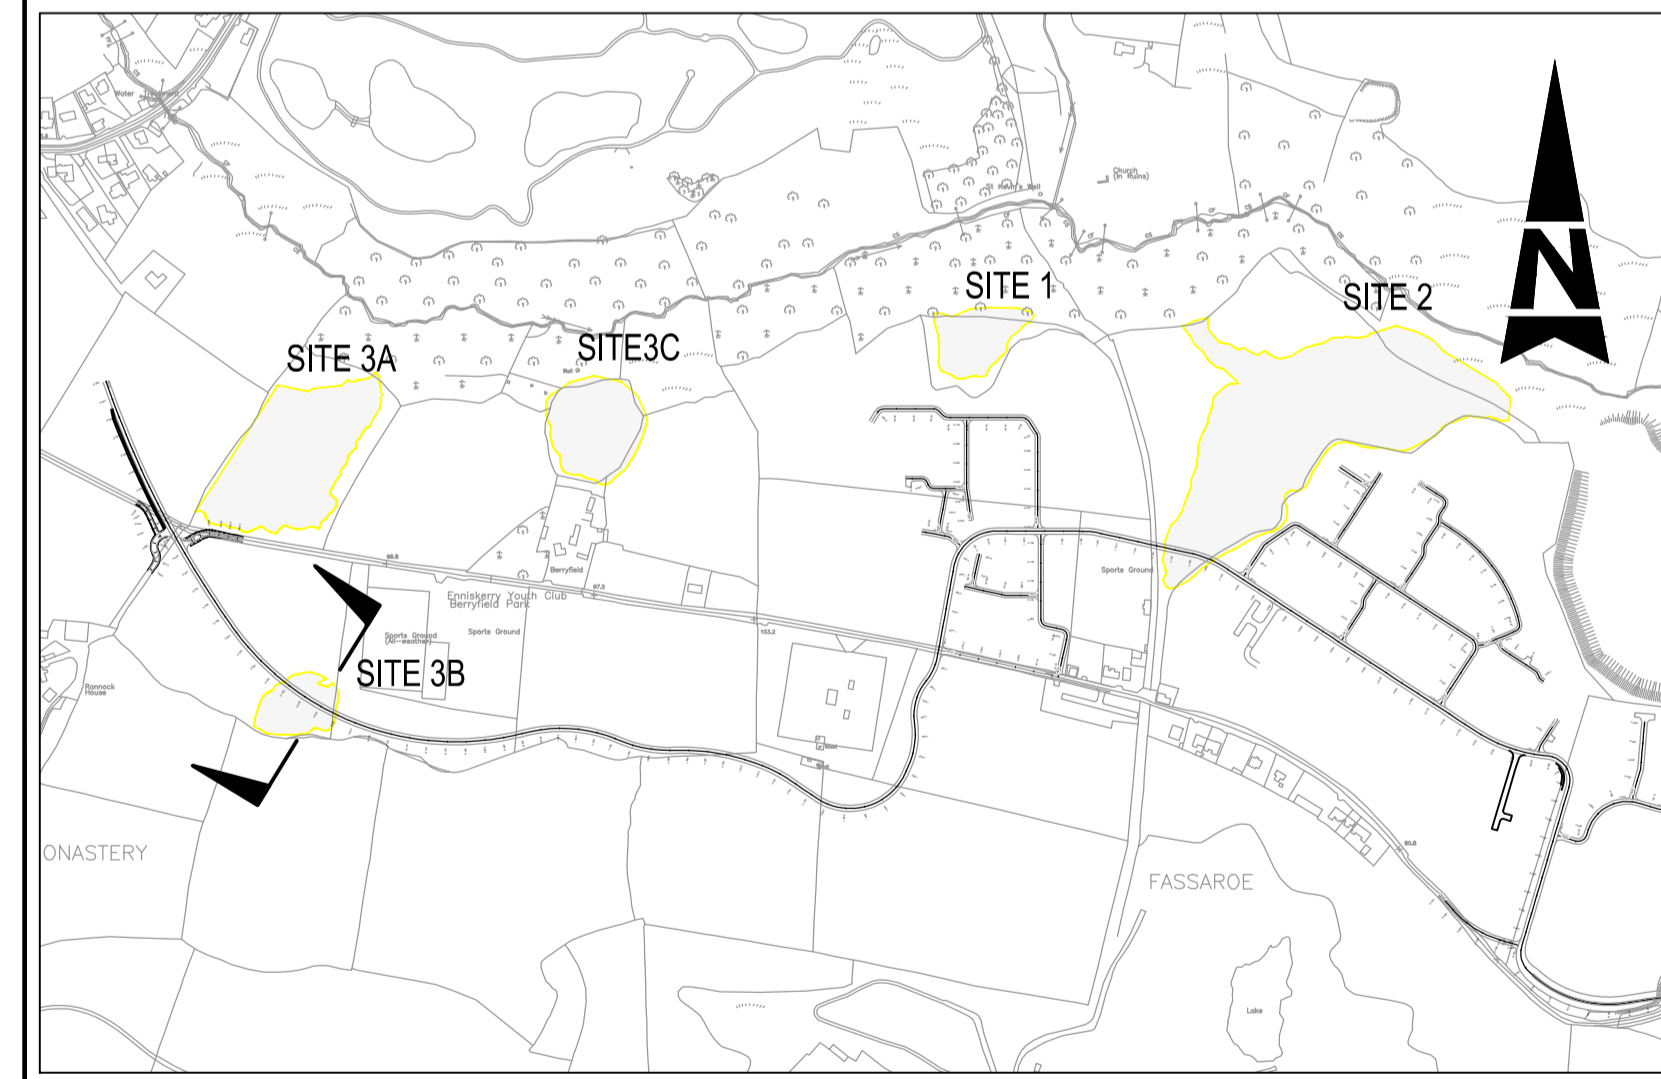

**KEY PLAN**  
**NOT TO SCALE**  
© ORDNANCE SURVEY IRELAND LICENSE No. AR 0082518  
ORDNANCE SURVEY IRELAND & GOVERNMENT OF IRELAND

Purpose		PLANNING	
Title		GROUND IMPROVEMENTS FOR ROAD IN LANDFILL SITE 3B	
Original Scale	Design/Drawn	Checked	Authorised
1:100 at A1	AK	CR	PC
1:200 at A3	Date 28.10.21	Date 28.10.21	Date 28.10.21
Status	Drawing Number		Rev
P	5186693 / HTR / 01 / DR / 0606		-

Rev	Description	By	Date	Chk'd	Auth
-	FOR PLANNING	AK	28.10.21	CR	PC

**SNC-LAVALIN**

Member of the SNC-Lavalin Group

Atkins House, 150-155 Ainslie Business Park, Swords, Co. Dublin  
Tel (+353) 01 810 8000 Fax (+353) 01 810 8001

**ATKINS**

Member of the SNC-Lavalin Group

Unit 2B, 2200 Cork Airport Business Park, Cork  
Tel (+353) 021 429 0300 Fax (+353) 021 429 0360

**Cosgrave**

2nd Floor Technology House Parkmore Technology Park, Galway  
Tel (+353) 091 786 050 Fax (+353) 091 779 830

**FASSAROE DEVELOPMENT**

**Client**