


**SITE 2 - TYPICAL CROSS SECTION: Ch.71.5m - OPTION 2
(PILES WITH REINFORCED EARTH LOAD TRANSFER PLATFORM)**

- GENERAL NOTES**
1. ALL DIMENSIONS ARE IN MILLIMETRES UNLESS NOTED OTHERWISE
 2. ONLY WRITTEN DIMENSIONS SHALL BE USED. NO DIMENSIONS SHALL BE SCALED FROM THE DRAWINGS
 3. ALL LEVELS ARE IN METRES AND ARE TO MALIN HEAD DATUM
 4. ALL COORDINATES ARE IN METRES AND ARE TO IRISH TRANSVERSE MERCATOR
 5. DRAWINGS ARE TO BE READ IN CONJUNCTION WITH THE SPECIFICATION

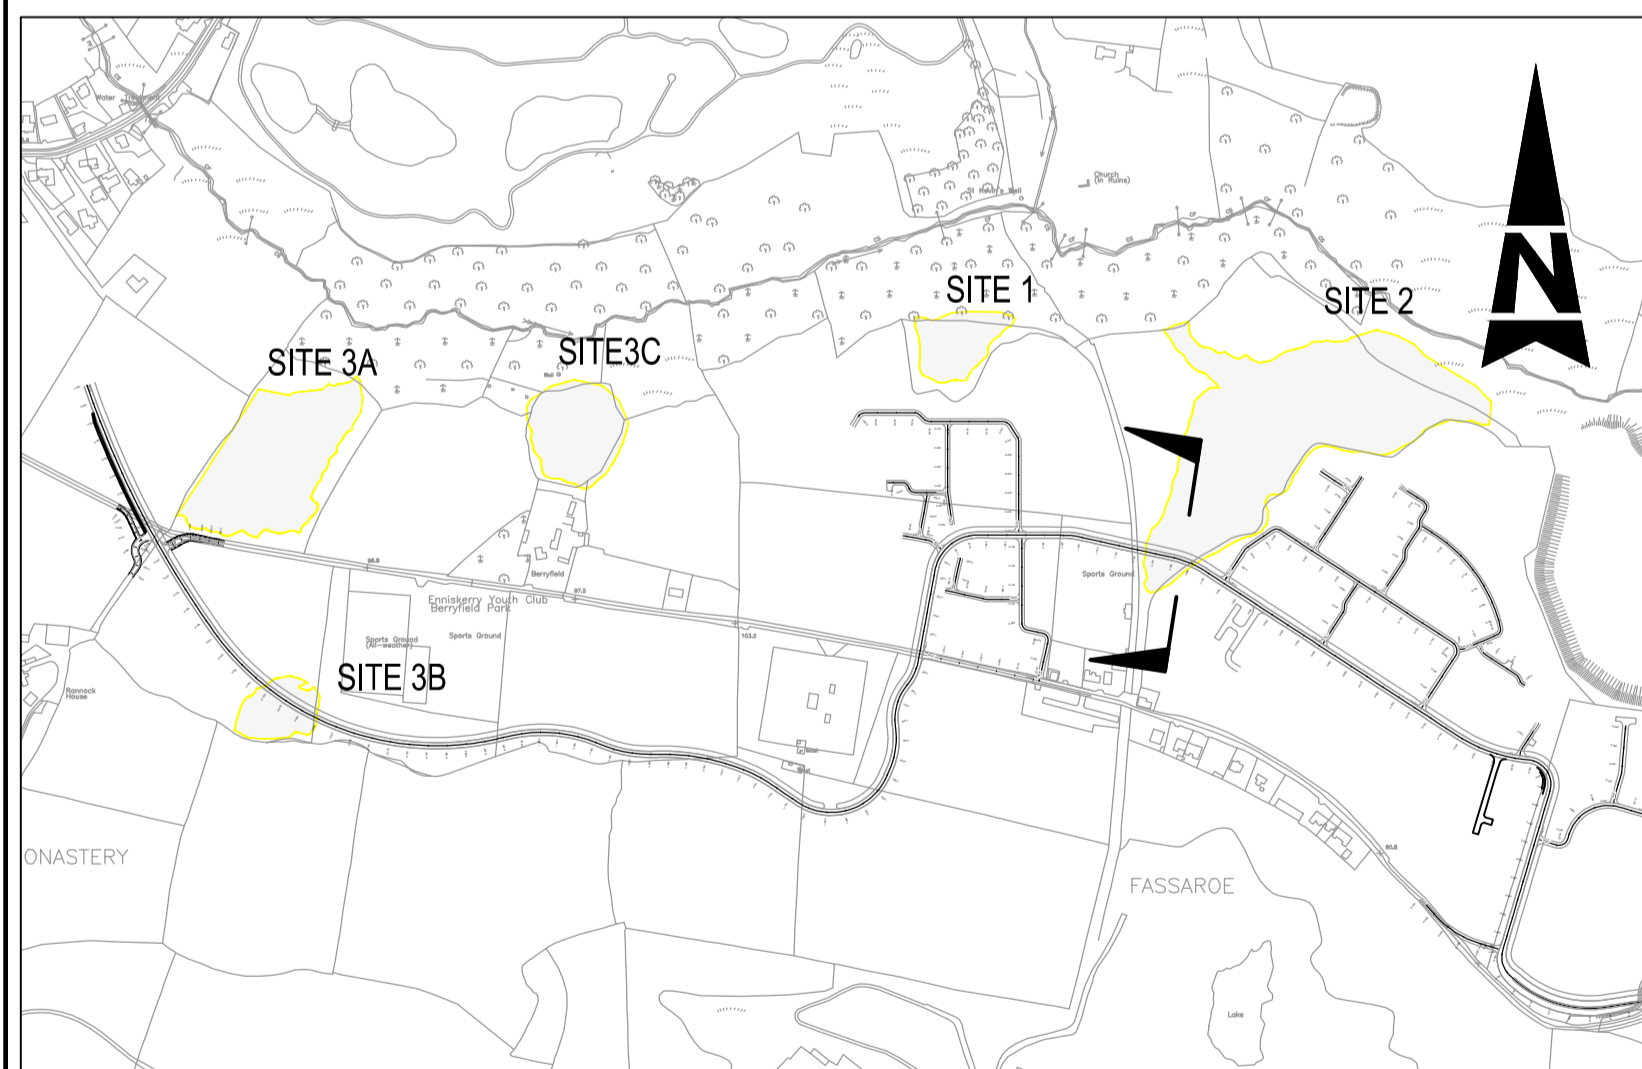

**KEY PLAN
NOT TO SCALE**

© ORDNANCE SURVEY IRELAND LICENSE No. AR 0082518
ORDNANCE SURVEY IRELAND & GOVERNMENT OF IRELAND

Purpose		PLANNING			
Title		GROUND IMPROVEMENT FOR ROAD IN LANDFILL SITE 2 SHEET 2 OF 2			
Original Scale	Design/Drawn	Checked	Authorized		
1:100 at A1	AK	CR	PC		
1:200 at A3	Date 28.10.21	Date 28.10.21	Date 28.10.21		
Status	Drawing Number	Rev			
P	5186693 / HTR / 01 / DR / 0608	-			

Rev	Description	By	Date	Chk'd	Auth
-	FOR PLANNING	AK	28.10.21	CR	PC

SNC-LAVALIN Member of the SNC-Lavalin Group

ATKINS

Alkins House, 150-155 Ainslie Business Park, Swords, Co. Dublin
Tel (+353) 01 810 8000 Fax (+353) 01 810 8001

Unit 2B, 2200 Cork Airport Business Park, Cork
Tel (+353) 021 429 0300 Fax (+353) 021 429 0360

2nd Floor Technology House Parkmore Technology Park, Galway
Tel (+353) 091 786 050 Fax (+353) 091 779 830

Client

Cosgrave

Project

FASSAROE DEVELOPMENT