


LEVEL DATUM = 38.000

EXISTING GROUND LEVEL (LIDAR SURVEY)	67.733	67.242	67.225	67.000	66.823	66.000	65.455	65.000	63.680	63.000	62.541	61.000	59.364	59.000	58.604	57.000	56.373	55.000	53.384	53.000	51.000	50.833	49.000	48.372	47.899	47.000	46.880	45.000	45.000	45.000	45.000	44.485	43.000	41.456	41.000	
EXISTING GROUND OFFSET	-100.000	-91.600	-91.300	-87.554	-85.292	-74.265	-68.249	-63.743	-56.127	-52.249	-51.209	-47.612	-44.638	-43.913	-43.118	-40.207	-39.059	-36.543	-33.820	-33.175	-30.070	-29.803	-26.814	-25.861	-25.086	-23.688	-20.410	-19.579	-18.957	-14.600	-12.913	-11.921	-10.534	-6.574	-2.460	-1.237

TYPICAL CROSS SECTION A-A

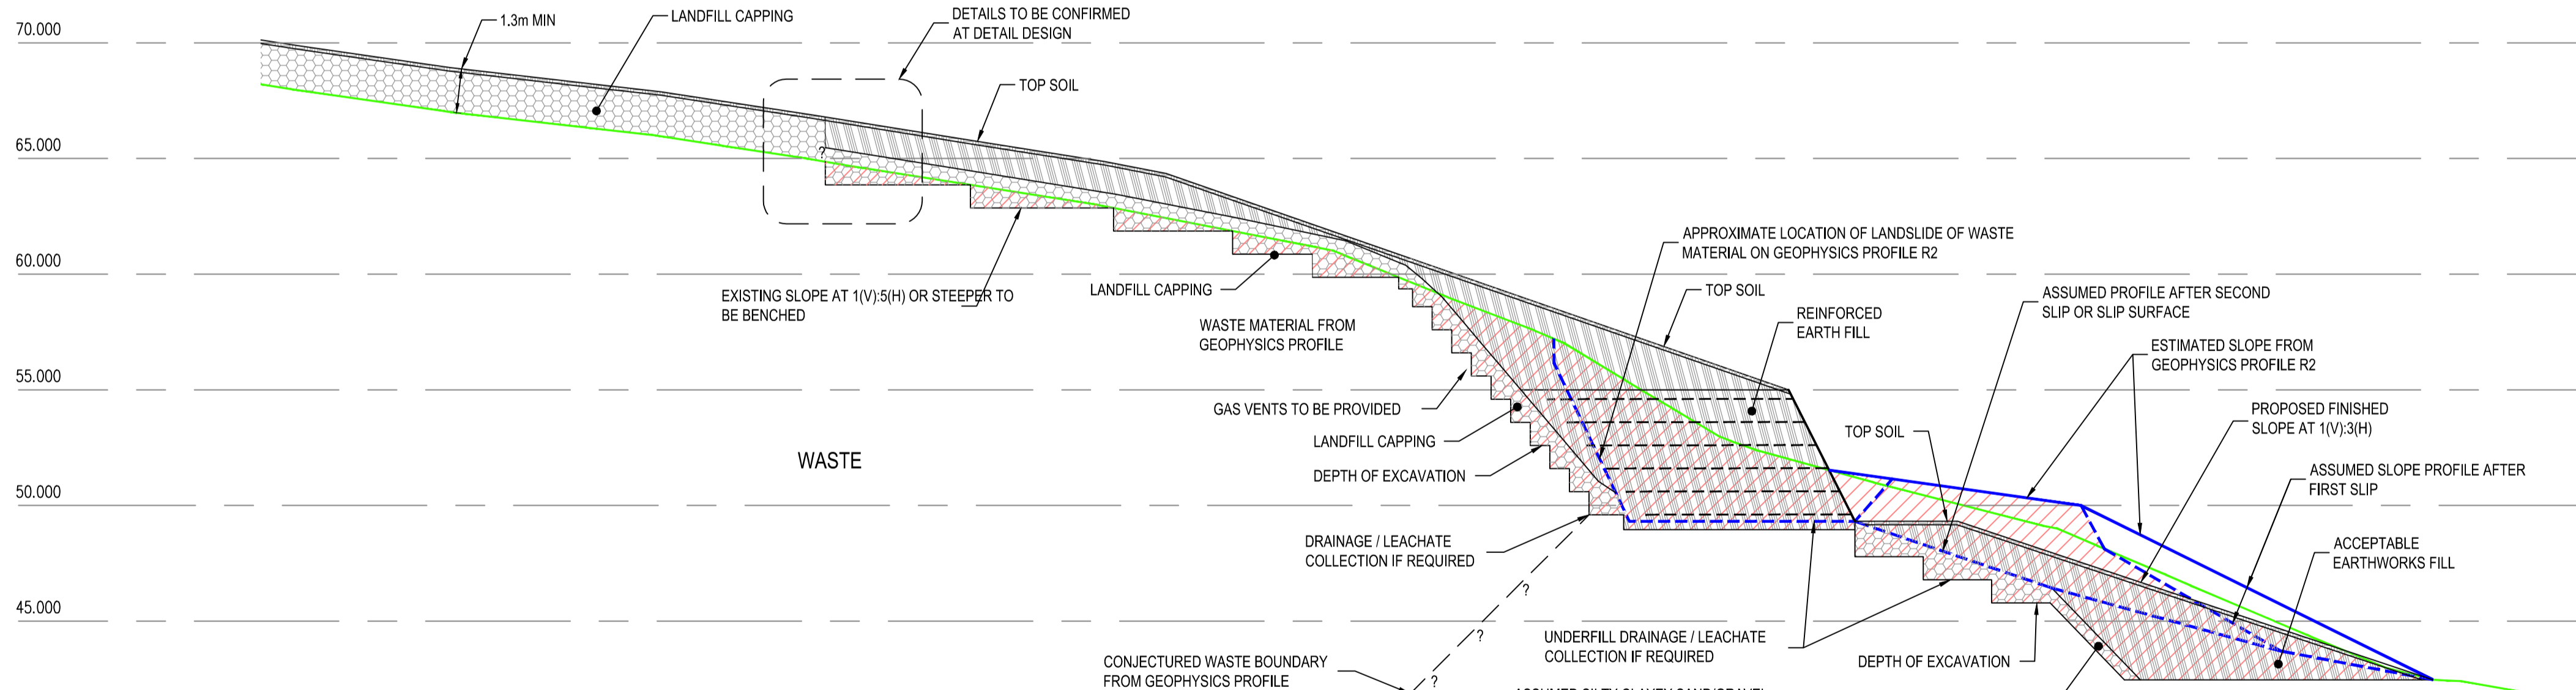

LEVEL DATUM = 40.000

EXISTING GROUND LEVEL (LIDAR SURVEY)	66.206	68.000	66.981	66.947	66.339	66.000	65.552	65.000	64.724	63.000	61.153	60.907	59.000	57.589	57.000	55.405	55.000	54.218	53.000	52.409	51.000	49.115	48.000	48.263	47.985	47.000	46.536	45.000	44.335	43.000	42.463	42.403	41.901	41.858	41.816	
EXISTING GROUND OFFSET	-100.000	-98.689	-91.605	-91.303	-85.942	-82.946	-80.043	-76.399	-74.795	-63.852	-54.336	-53.376	-48.694	-44.996	-43.625	-41.001	-40.332	-39.013	-36.998	-36.418	-35.405	-30.282	-22.943	-22.322	-20.600	-19.576	-17.639	-16.570	-12.952	-11.389	-8.190	-6.097	-5.892	-2.057	-0.862	0.365

TYPICAL CROSS SECTION B-B

- GENERAL NOTES
1. ALL DIMENSIONS ARE IN MILLIMETRES UNLESS NOTED OTHERWISE
 2. ONLY WRITTEN DIMENSIONS SHALL BE USED. NO DIMENSIONS SHALL BE SCALED FROM THE DRAWINGS
 3. ALL LEVELS ARE IN METRES AND ARE TO MALIN HEAD DATUM
 4. ALL COORDINATES ARE IN METRES AND ARE TO IRISH TRANSVERSE MERCATOR
 5. DRAWINGS ARE TO BE READ IN CONJUNCTION WITH THE SPECIFICATION

LEGEND:

	REQUIRED EXCAVATION
	LANDFILL CAPPING
	LANDSCAPE FILL
	ACCEPTABLE EARTHWORKS FILL
	ESTIMATED POSSIBLE LANDSLIP

Purpose	PLANNING		
Title	LANDFILL / SLIPPAGES SLOPE STABILISATION SHEET 1 OF 3		
Original Scale	1:200 at A1	Design/Drawn	YC
Scale	1:400 at A3	Checked	CR
Date	08.11.21	Authorised	PC
Date	08.11.21	Date	08.11.21
Status	P	Drawing Number	5186693 / HTR / 01 / DR / 0609
Rev	-	Rev	-

Rev	Description	By	Date	Chk'd	Auth
-	FOR PLANNING	YC	08.11.21	CR	PC

SNC-LAVALIN
Member of the SNC-Lavalin Group

ATKINS
Member of the SNC-Lavalin Group

Atkins House, 150-155 Ainslie Business Park, Swords, Co. Dublin
Tel (+353) 01 810 8000
Fax (+353) 01 810 8001

Unit 2B, 2200 Cork Airport Business Park, Cork
Tel (+353) 021 429 0300
Fax (+353) 021 429 0360

2nd Floor Technology House Parkmore Technology Park, Galway
Tel (+353) 091 786 050
Fax (+353) 091 779 830

Client

Cosgrave

Project

FASSAROE DEVELOPMENT