

A1


DO NOT SCALE

File: 5186693_HTR_01_SD_0004.dwg

Date: Apr 07, 2022 - 6:05pm


Plotted by: patrick.sheridan

100
0 10

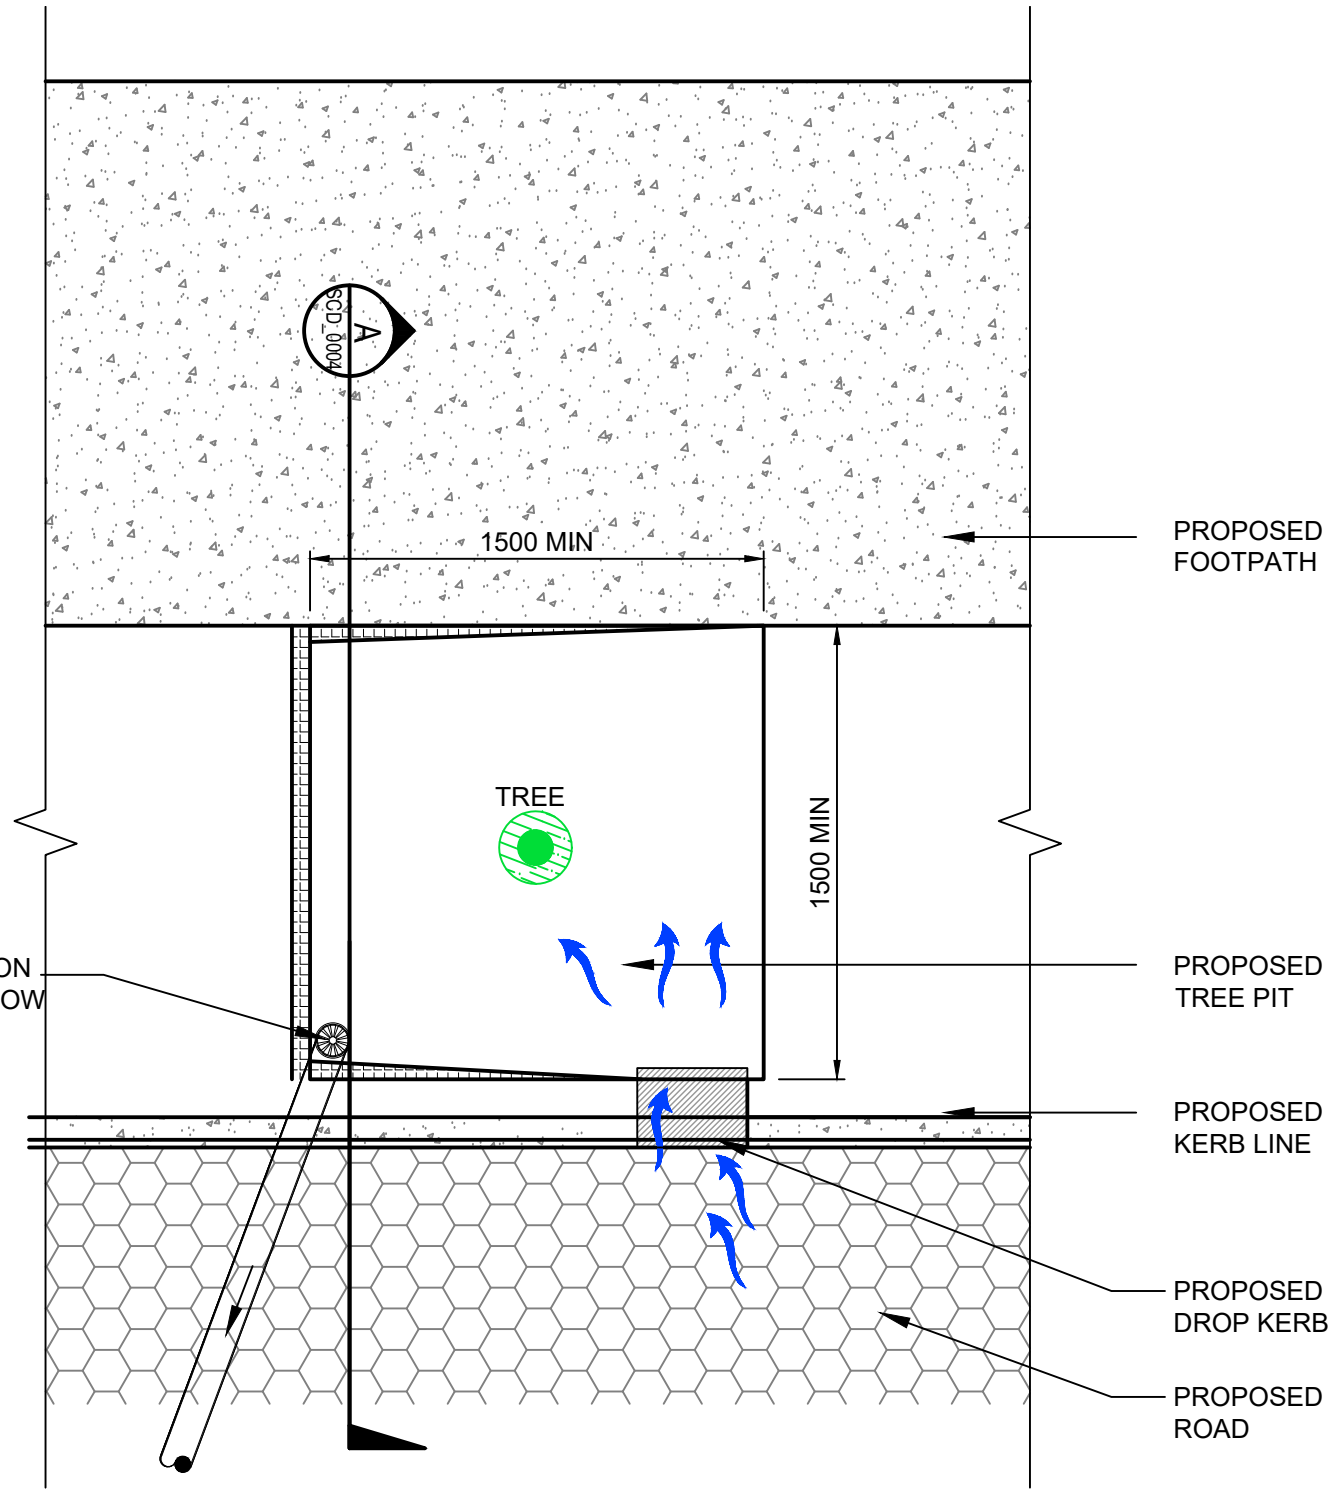

TREE PIT - TYPICAL PLAN

Scale at A1 1:25
Scale at A3 1:50

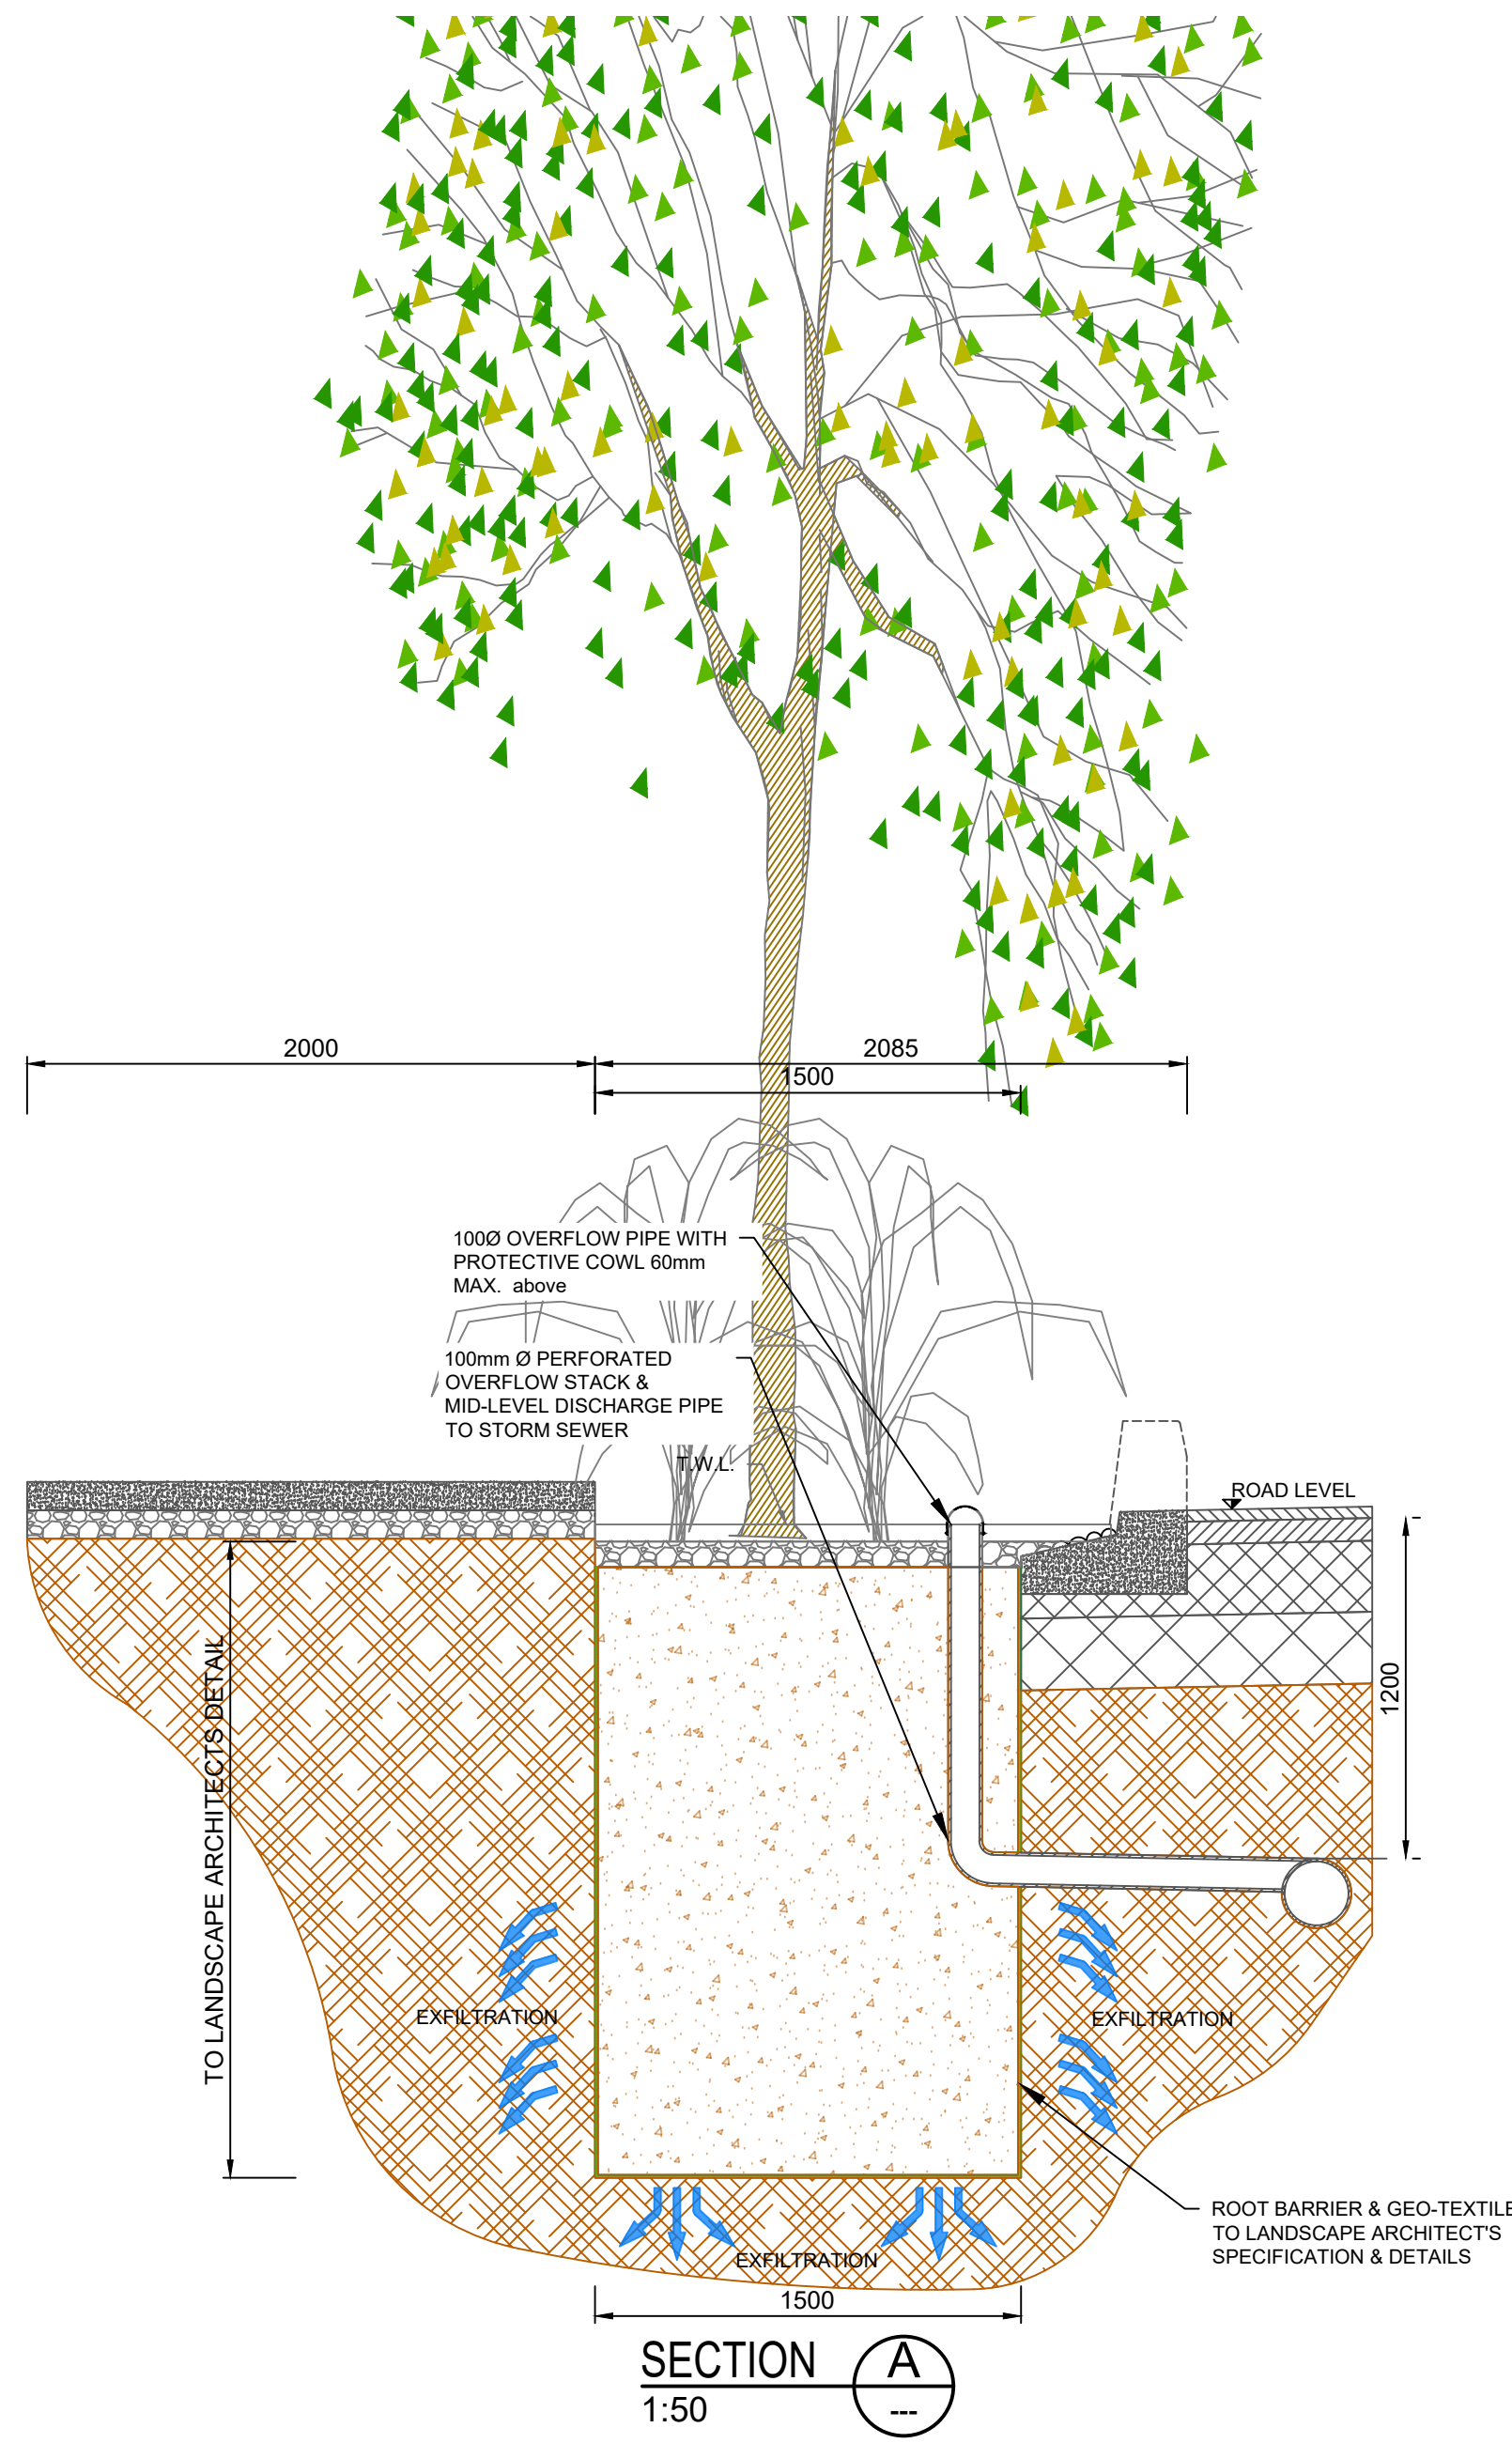

SECTION A
1:50

© ORDNANCE SURVEY IRELAND LICENSE No. AR 0082518
ORDNANCE SURVEY IRELAND & GOVERNMENT OF IRELAND

Rev	Description	By	Date	Chk'd	Auth
-	FOR PLANNING	PS	01.04.22	AC	GH

SNC · LAVALIN Member of the SNC-Lavalin Group

Alkins House, 150-155 Ainslie Business Park, Swords, Co. Dublin
Tel (+353) 01 810 8000 Fax (+353) 01 810 8001

Unit 2B, 2200 Cork Airport Business Park, Cork
Tel (+353) 021 429 0300 Fax (+353) 021 429 0360

2nd Floor Technology House Parkmore Technology Park, Galway
Tel (+353) 091 786 050 Fax (+353) 091 779 830

Client: **Cosgrave**

Project: **FASSAROE DEVELOPMENT**

Purpose		PLANNING			
Title		PHASE 1 STANDARD CONSTRUCTION DETAILS SHEET 4			
Original Scale	Design/Drawn	Checked	Authorized		
AS SHOWN	PS	AC	GH		
Status	Date	Date	Date		
P	22.11.21	22.11.21	22.11.21		
Drawing Number	5186693 / HTR / 01 / SD / 0004				
Rev					
-					