


A1

DO NOT SCALE

100


10

0

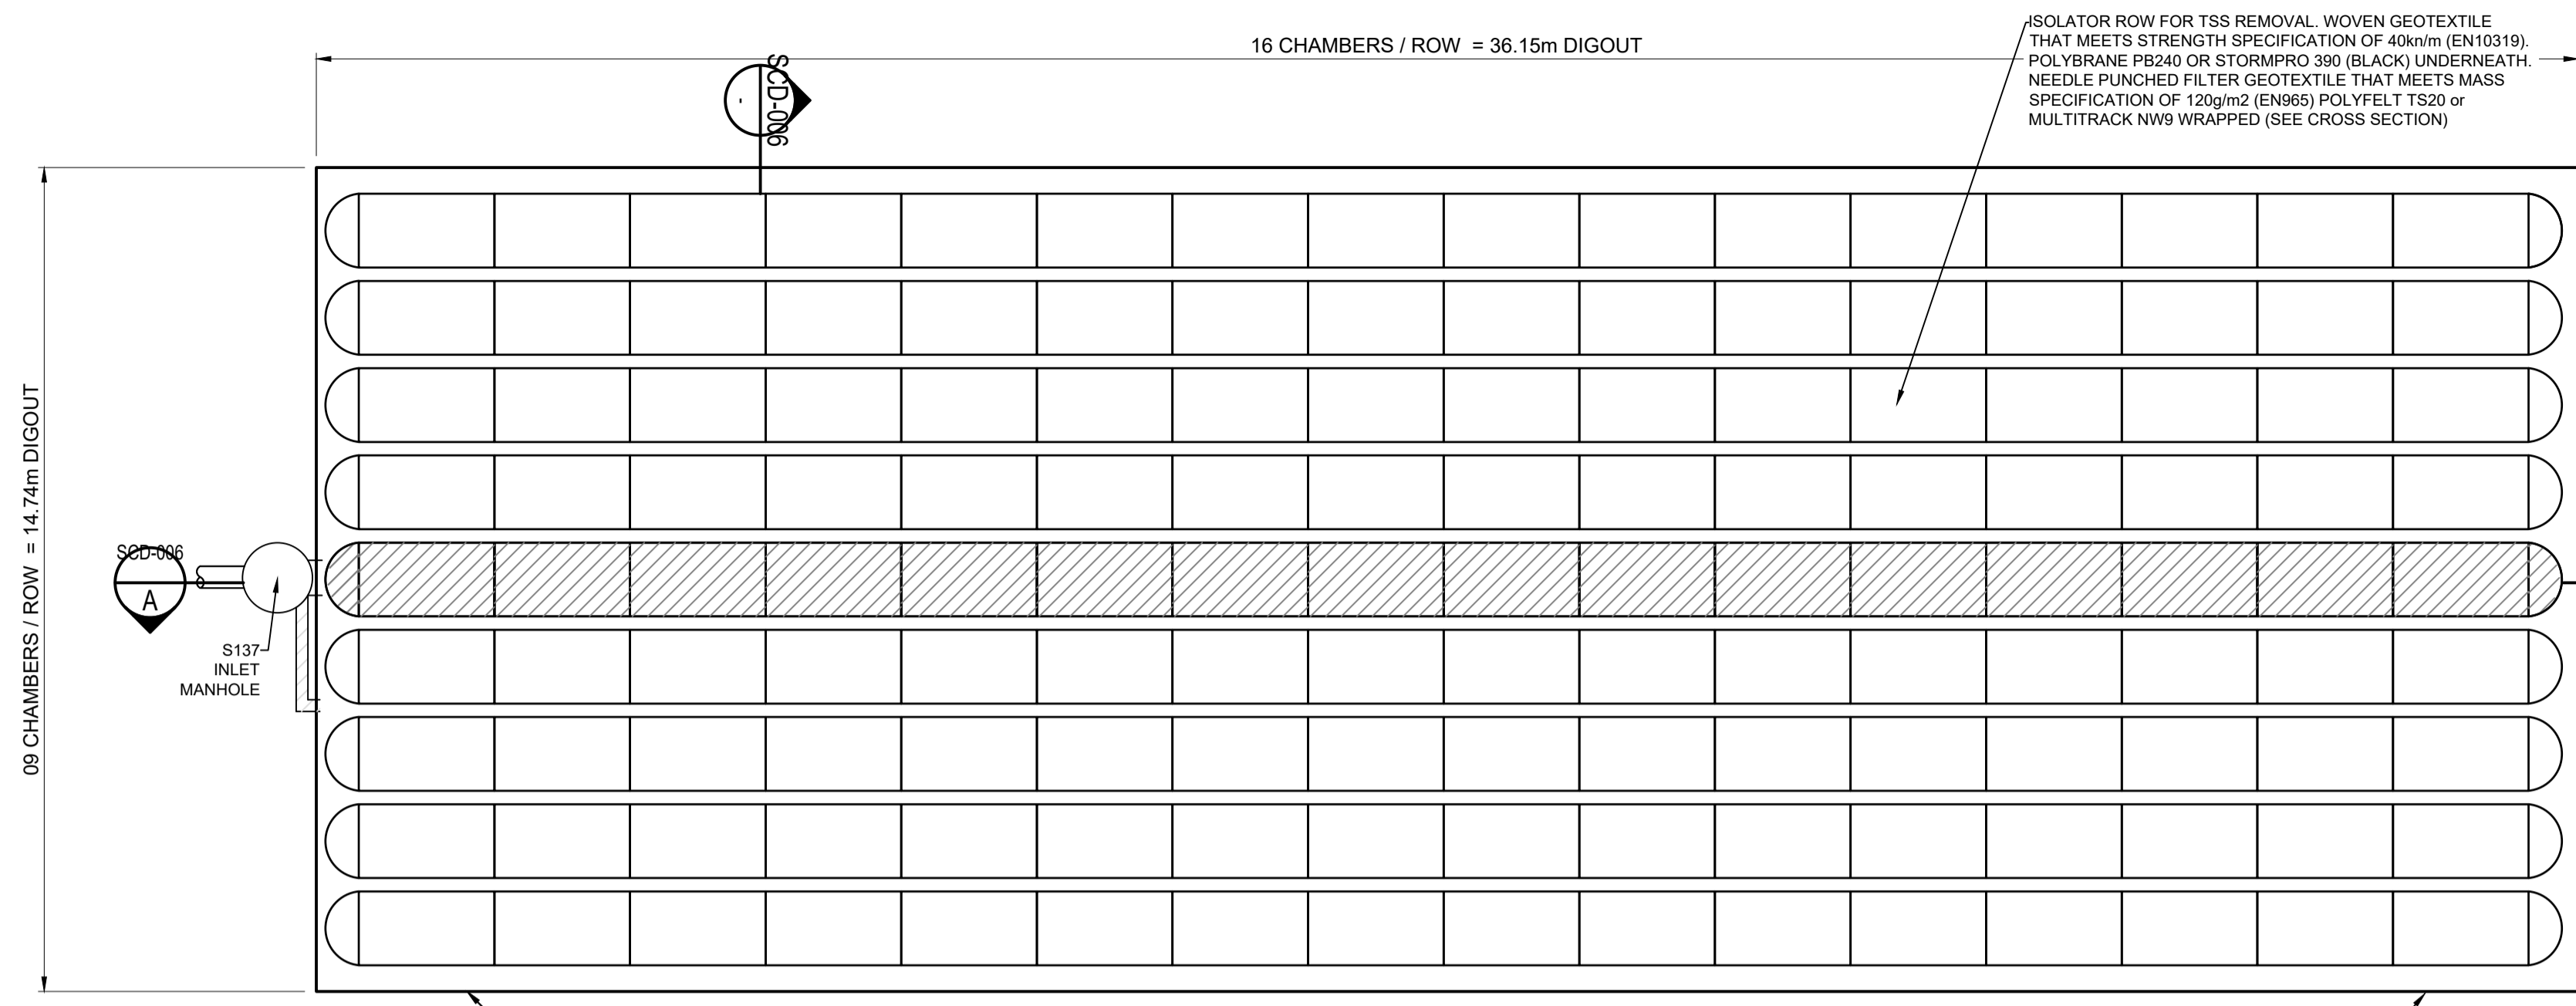


PROPOSED TANK C 400M³ CHAMBER LAYOUT PLAN

Scale at A1 1:100
Scale at A3 1:200

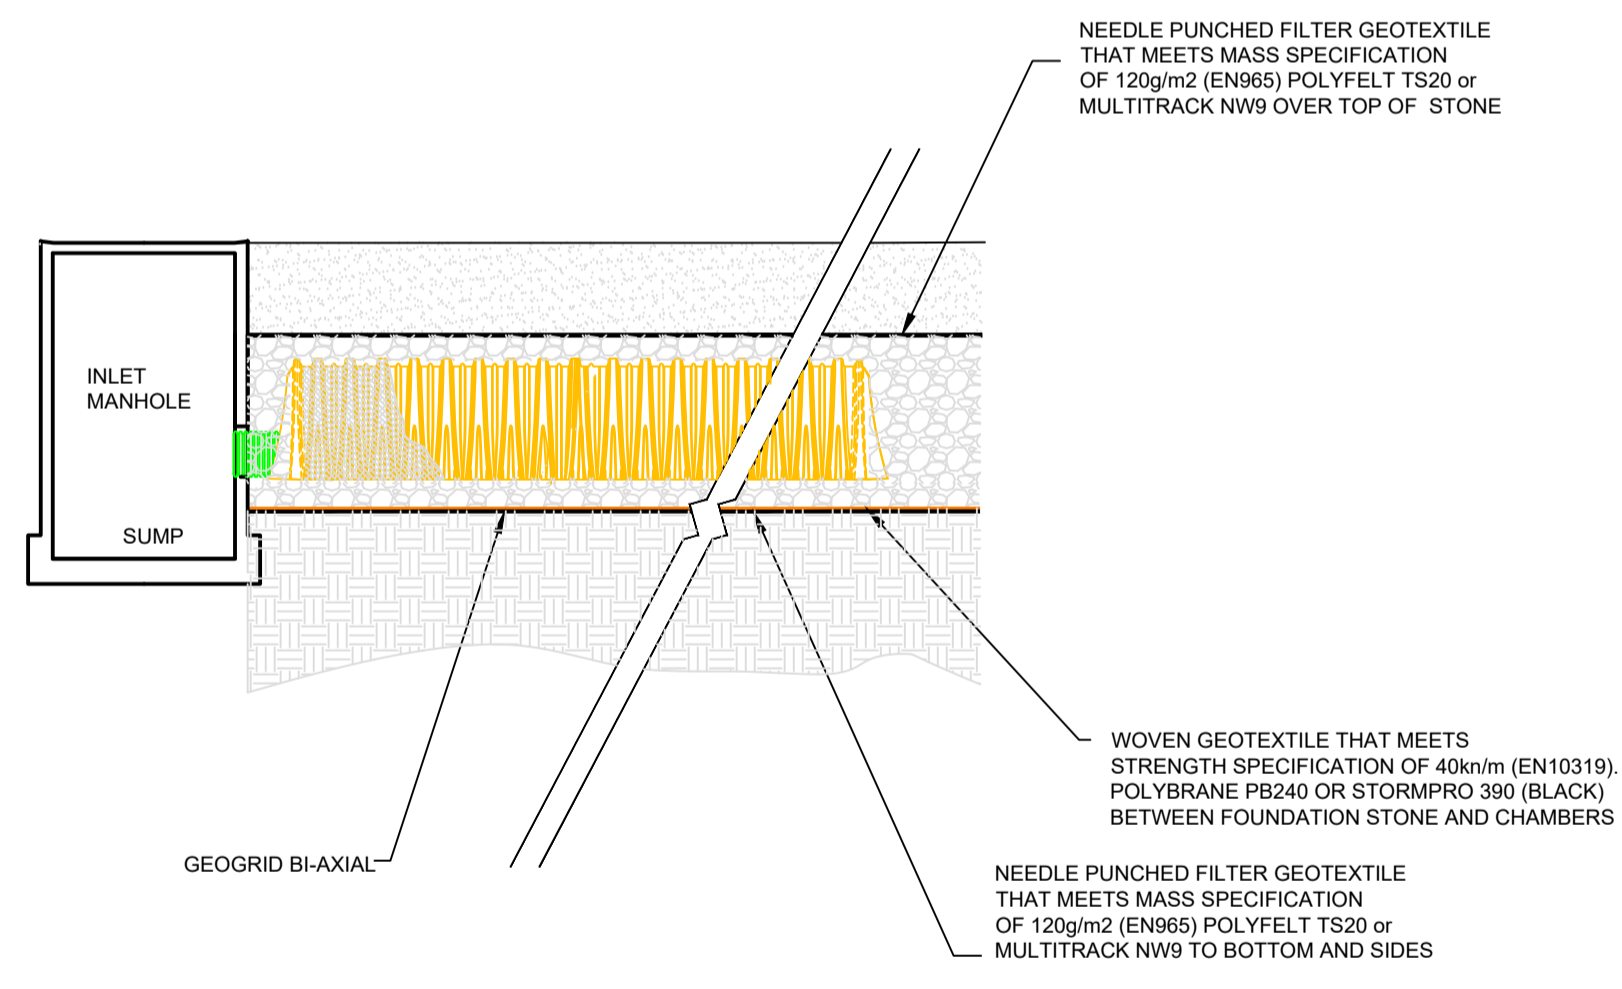

TYPICAL SECTION A
1:50
SCD-006

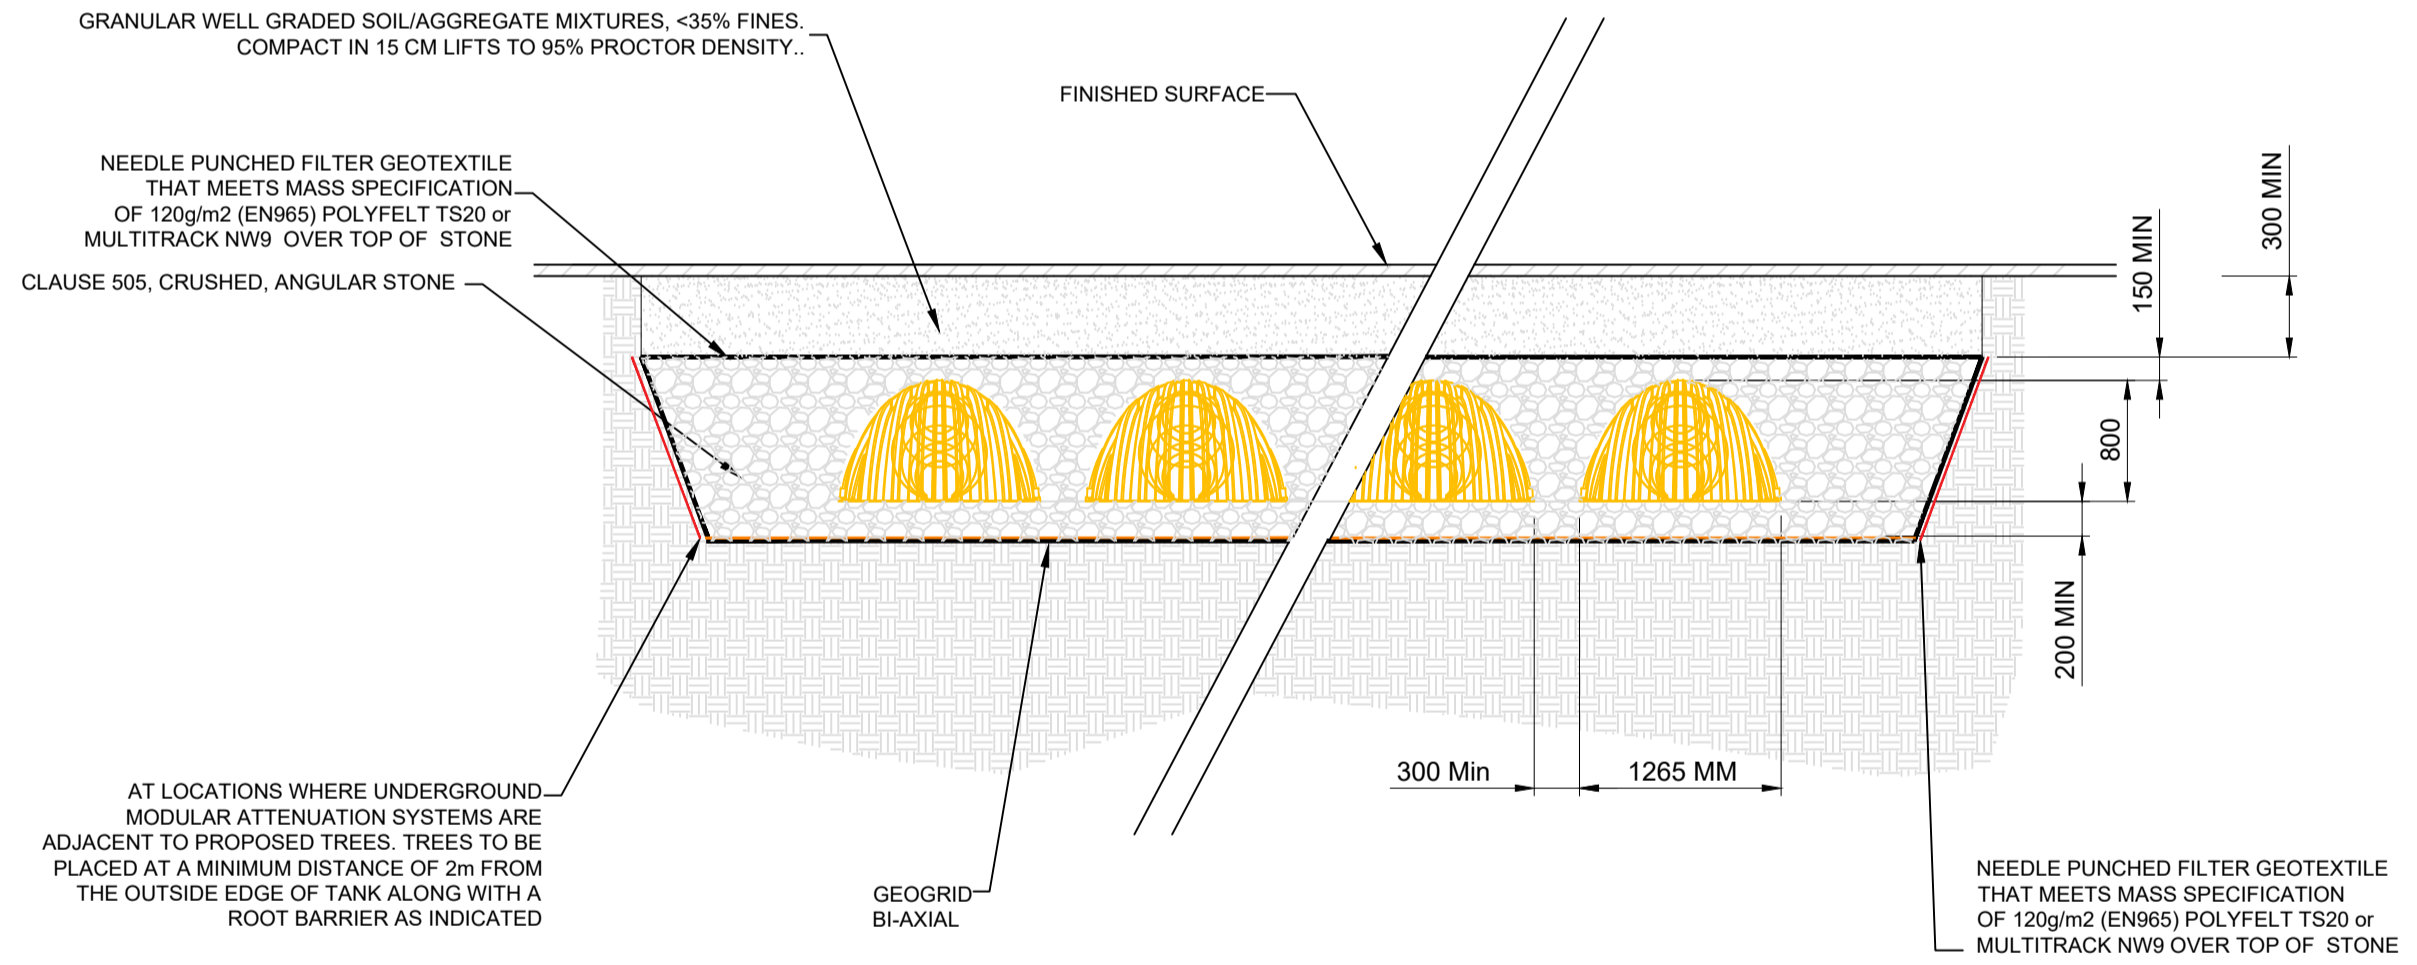

TYPICAL SECTION B
1:50
SCD-006

© ORDNANCE SURVEY IRELAND LICENSE No. AR 0082518
ORDNANCE SURVEY IRELAND & GOVERNMENT OF IRELAND

File: 5186693_HTR_01_SD_0005-0006.dwg
Date: Apr 07, 2022 - 6:12pm
Plotted by: patrick.sheridan

Rev	Description	By	Date	Chk'd	Auth
-	FOR PLANNING	PS	01.04.22	AC	GH

SNC-LAVALIN
Member of the SNC-Lavalin Group

ATKINS

Alkins House, 150-155 Ainslie Business Park, Swords, Co. Dublin
Tel (+353) 01 810 8000
Fax (+353) 01 810 8001

Unit 2B, 2200 Cork Airport Business Park, Cork
Tel (+353) 021 429 0300
Fax (+353) 021 429 0360

2nd Floor Technology House Parkmore Technology Park, Galway
Tel (+353) 091 786 050
Fax (+353) 091 779 830

Client: **Cosgrave**

Project: **FASSAROE DEVELOPMENT**

Purpose		PLANNING			
Title		PHASE 1 STANDARD CONSTRUCTION DETAILS SHEET 6			
Original Scale	Design/Drawn	Checked	Authorized		
AS SHOWN	PS	AC	GH		
Date	Date	Date	Date		
22.11.21	22.11.21	22.11.21	22.11.21		
Status	Drawing Number	Rev			
P	5186693 / HTR / 01 / SD / 0006	-			