


A1

DO NOT SCALE

File: 5186693\_HTR\_SK\_1702\_1703.dwg  
Date: Nov 17, 2021 - 1:08pm  
Plotted by: RGeraghty

- GENERAL NOTES**
1. ALL DIMENSIONS ARE IN MILLIMETRES UNLESS NOTED OTHERWISE
  2. ONLY WRITTEN DIMENSIONS SHALL BE USED. NO DIMENSIONS SHALL BE SCALED FROM THE DRAWINGS
  3. ALL LEVELS ARE IN METRES AND ARE TO MALIN HEAD DATUM
  4. ALL COORDINATES ARE IN METRES AND ARE TO IRISH TRANSVERSE MERCATOR
  5. DRAWINGS ARE TO BE READ IN CONJUNCTION WITH THE SPECIFICATION

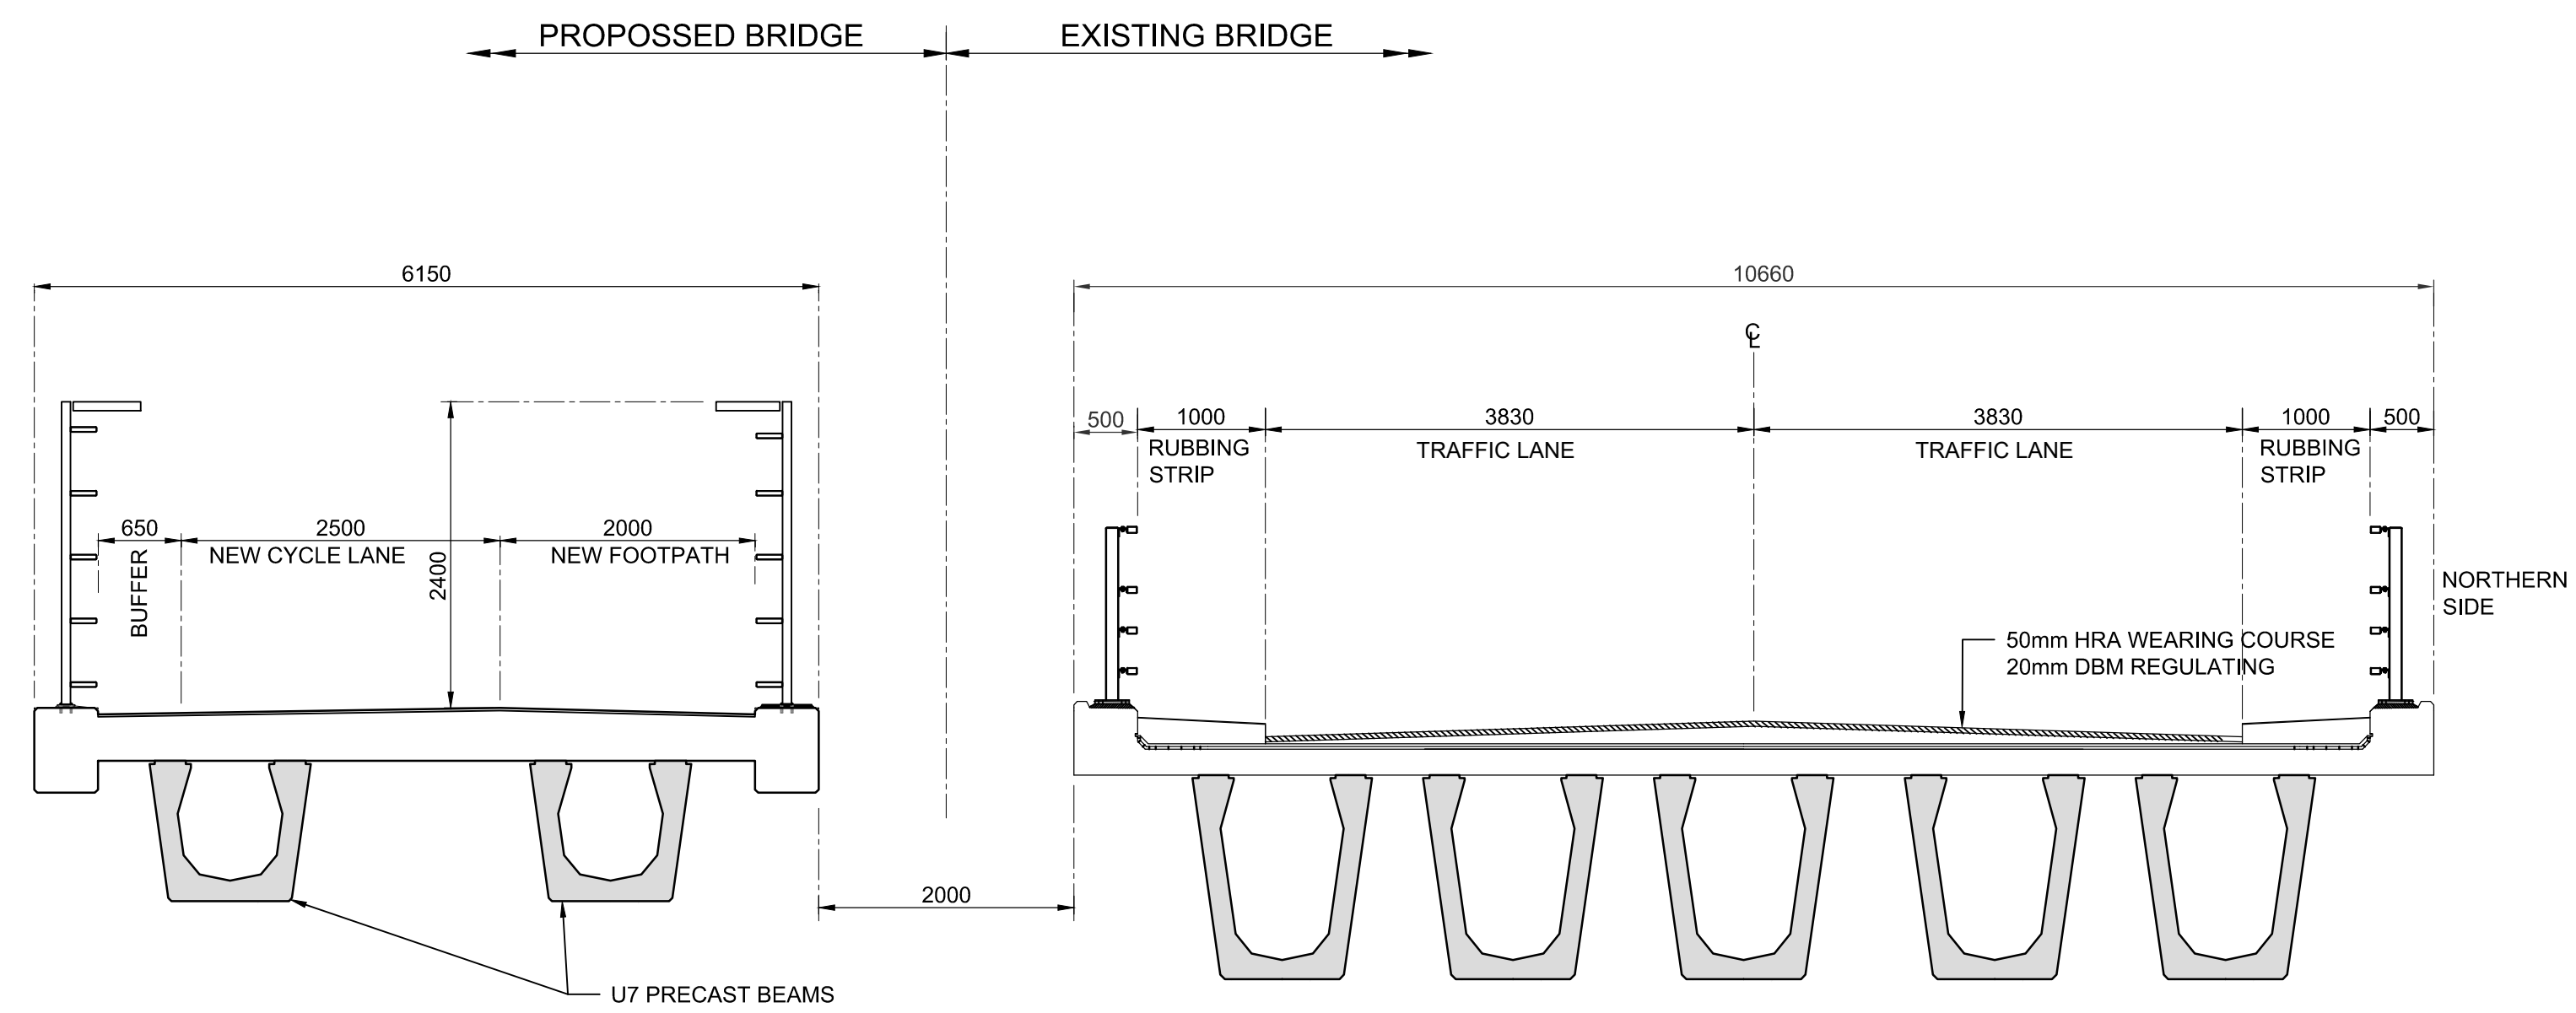

**SECTION 2**  
Scale at A1 1:50  
Scale at A3 1:100

**OPTION 2 - EXISTING ROAD BRIDGE AND EXISTING CARRIAGEWAY LAYOUT.  
NEW 2-SPAN PRESTRESSED BEAM AND CONCRETE DECK BRIDGE**

© ORDNANCE SURVEY IRELAND LICENSE No. AR 0082518  
ORDNANCE SURVEY IRELAND & GOVERNMENT OF IRELAND

Rev	Description	By	Date	Chk'd	Auth
-	ISSUE FOR PLANNING	RG	02.11.2021	RM	KB

**SNC • LAVALIN**  
Member of the SNC-Lavalin Group

**ATKINS**

Alkins House, 150-155 Airside Business Park, Swords, Co. Dublin  
Tel (+353) 01 810 8000 Fax (+353) 01 810 8001

Unit 2B, 2200 Cork Airport Business Park, Cork  
Tel (+353) 021 429 0300 Fax (+353) 021 429 0360

2nd Floor Technology House Parkmore Technology Park, Galway  
Tel (+353) 091 786 050 Fax (+353) 091 779 830

Client: **Cosgrave**

Project: **FASSAROE DEVELOPMENT**

Purpose: <b>PLANNING</b>	
Title: <b>PROPOSED BRIDGE OPTION 2 - SHEET 2 OF 2</b>	
Original Scale: <b>AS SHOWN</b>	Design/Drawn: <b>RG</b> Date: <b>05.11.21</b>
Checked: <b>RM</b> Date: <b>05.11.21</b>	Authorized: <b>KB</b> Date: <b>05.11.21</b>
Status: <b>P</b>	Drawing Number: <b>5186693 / HTR / SK / 1703</b>
Rev: <b>-</b>	