



LINK ROAD PROFIL
SCALE XX @A1

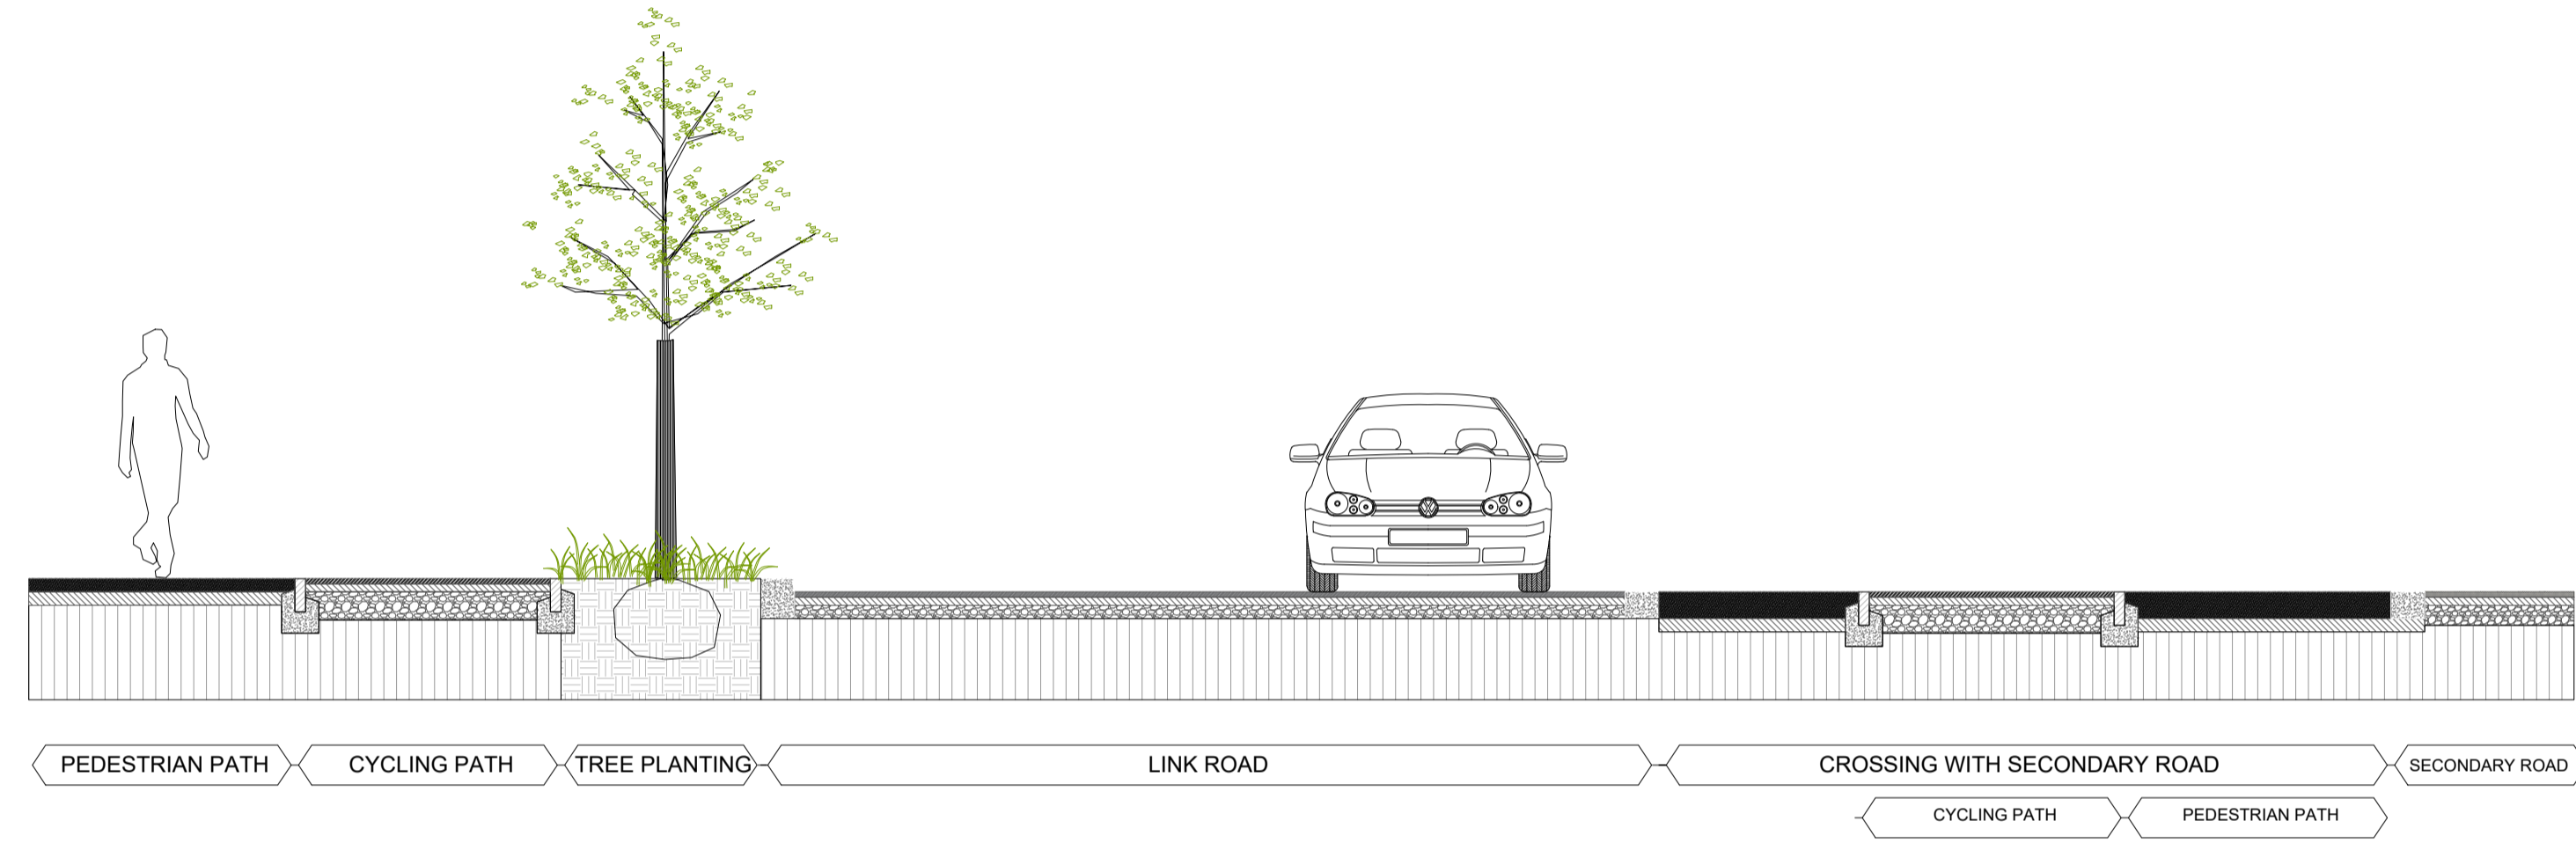

LINK ROAD AND SECONDARY ROAD JUNCTION
SCALE XX @A1

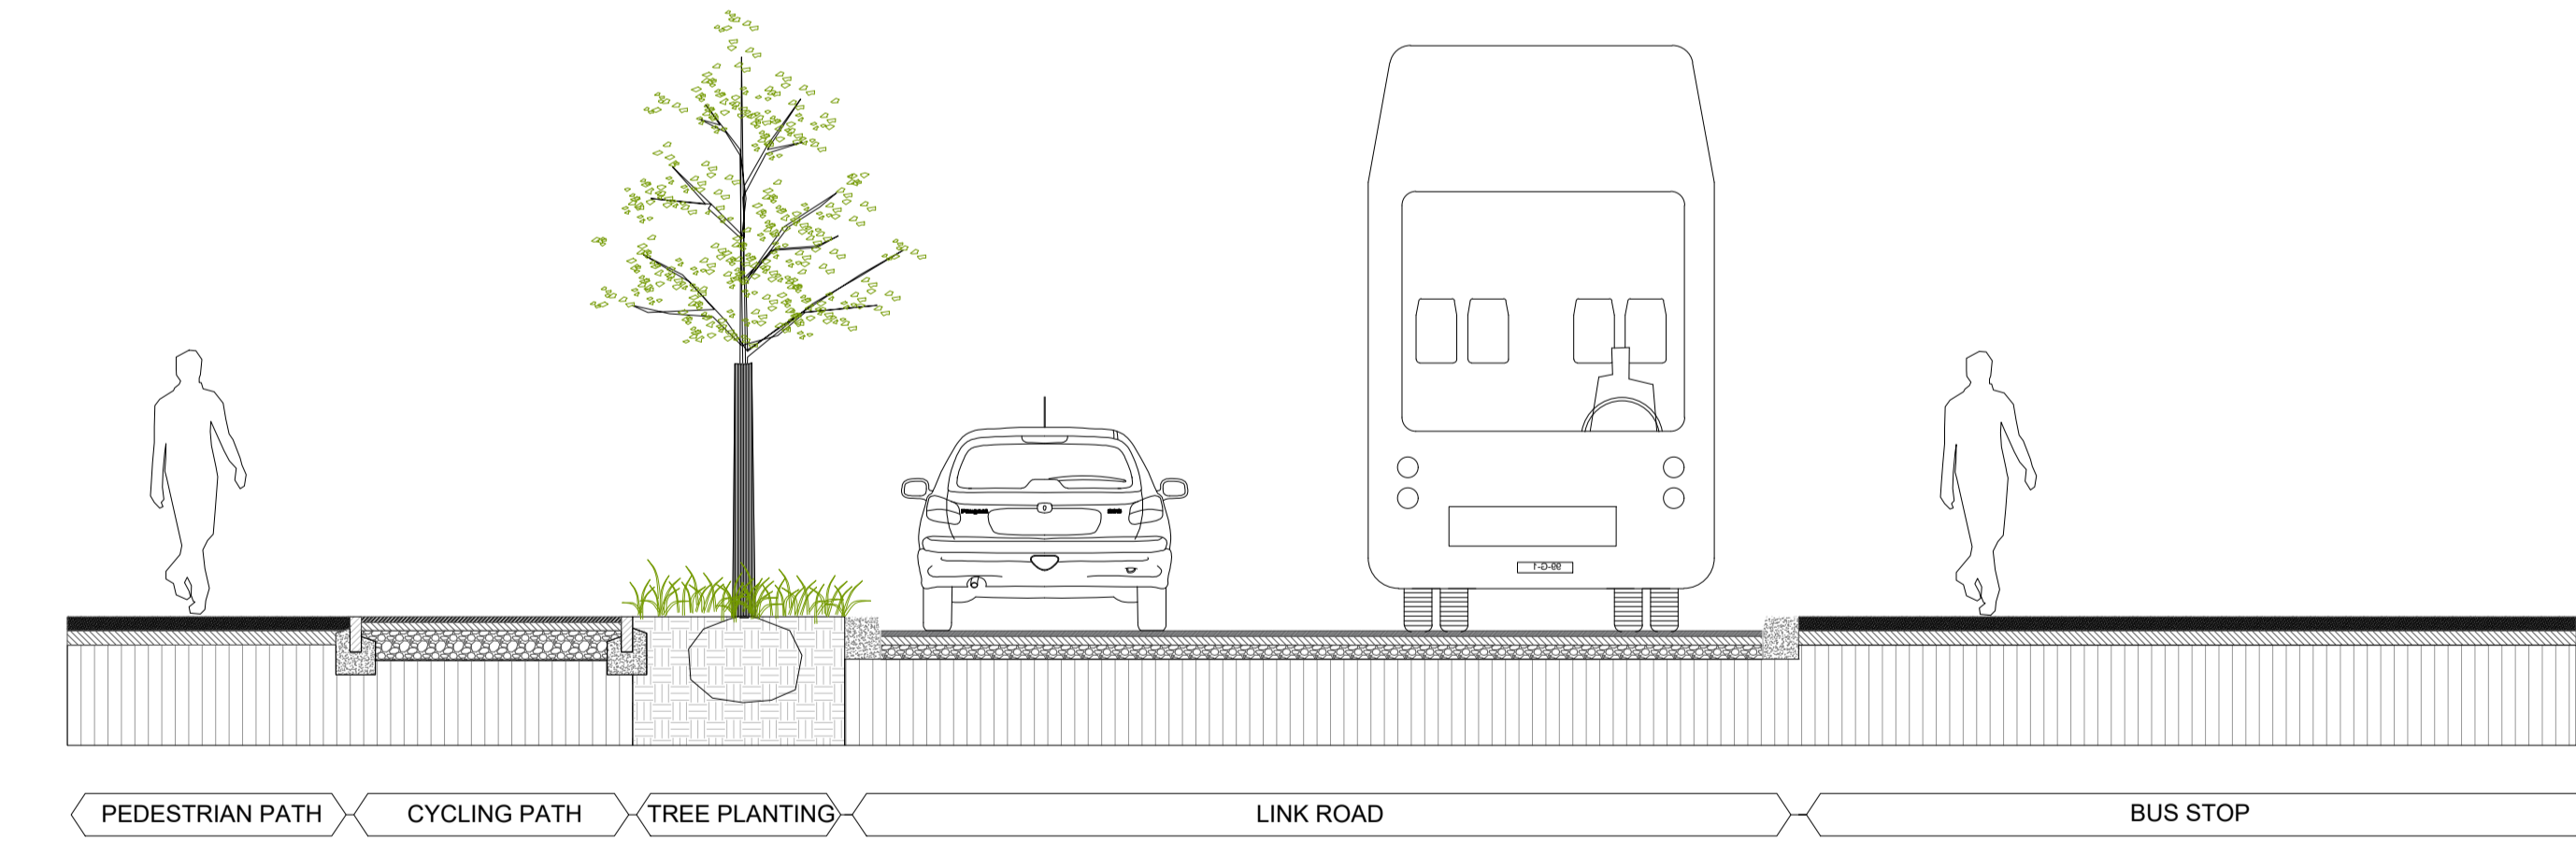

REGULAR ROAD SECTION FOR LINK ROAD WITH BUS STOP
SCALE XX @A1

REV	DESCRIPTION	ISSUED BY	DATE

MITCHELL + ASSOCIATES
LANDSCAPE ARCHITECTURE URBAN DESIGN
Unit 5, Woodpark, The Rise, Clonsilla, Dublin 9, Ireland t +353 1 454 5066 e info@mitcheassociates.com

PROJECT
Fassaroo

CLIENT
Cosgrave Property Group

JOB NO.
LFAS006

DRAWING
TECHNICAL DETAILS - LINK ROAD PROFILS

DRAWING NO.
302

DRAWN BY Constance Freche	CHECKED AH	DATE 20.01.2022
-------------------------------------	----------------------	---------------------------

STATUS: Planning	SCALE 1:50 @ A1	REVISION >REVISION<
----------------------------	---------------------------	-------------------------------

NOTES:
All dimensions are in millimeters unless otherwise stated and shall be checked and confirmed by the contractor on site. Any discrepancies shall be immediately reported to the landscape architect. Work to figured dimensions only. Do not scale from drawing. Do Not Scale. Use Figured Dimensions Only. Not for Construction Purposes unless Specifically Marked.
© THIS DRAWING IS COPYRIGHT OF MITCHELL + ASSOCIATES