


AMPHITHEATER SEATING WITH PLATFORM
SCALE 1: 50 @A1

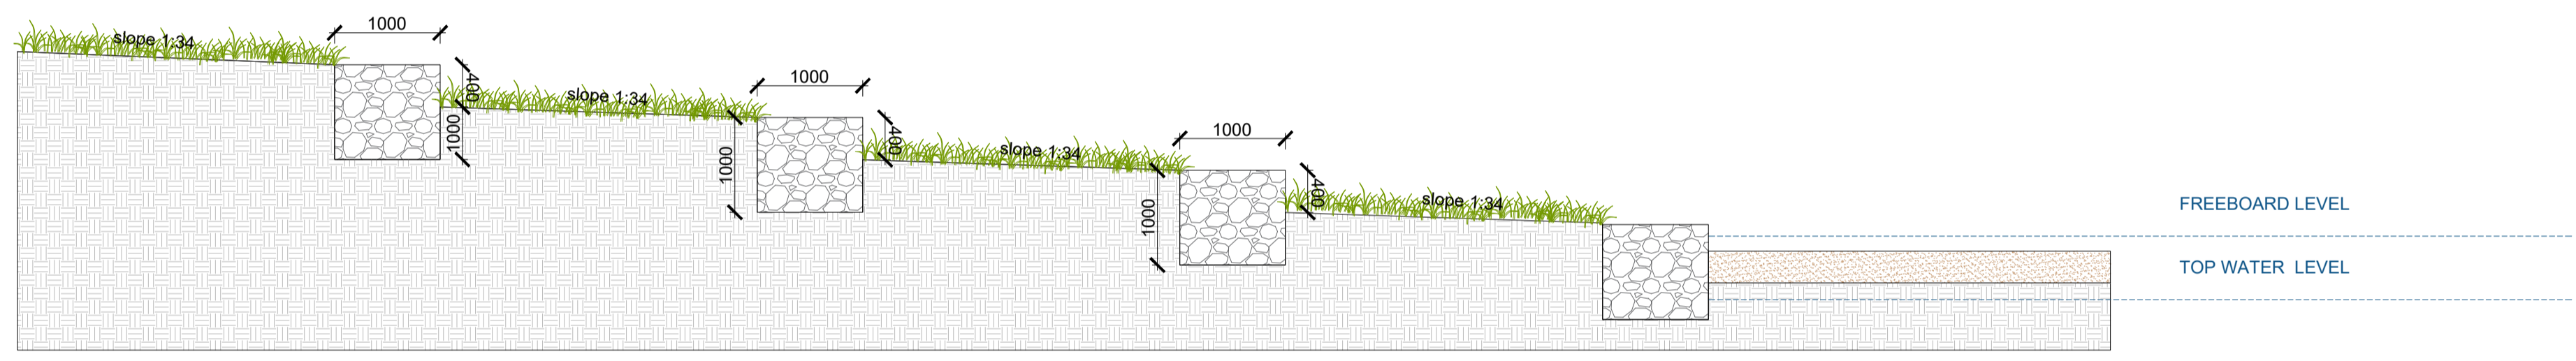

AMPHITHEATER SEATING ALONG BEACH
SCALE 1: 50 @A1

REV	DESCRIPTION	ISSUED BY	DATE

MITCHELL + ASSOCIATES
 LANDSCAPE ARCHITECTURE URBAN DESIGN
 Unit 5, Woodpark, The Rise, Glasnevin, Dublin 9, Ireland t +353 1 454 5066 e info@mitcheassoc.net

PROJECT
 Fassaroe

CLIENT
 Cosgrave Property Group

JOB NO.
 LFAS006

DRAWING
 TECHNICAL DETAILS - Amphitheater sitting hall

DRAWING NO.
 306

DRAWN BY Constance Freche	CHECKED AH	DATE 20.01.2022
STATUS: Planning	SCALE 1:50 @ A1	REVISION >REVISION<

NOTES:
 All dimensions are in millimeters unless otherwise stated and shall be checked and confirmed by the contractor on site. Any discrepancies shall be immediately reported to the landscape architect. Work to figured dimensions only - Do not scale from drawing. Do Not Scale. Use Figured Dimensions Only. Not for Construction Purposes unless Specifically Marked.
 © THIS DRAWING IS COPYRIGHT OF MITCHELL + ASSOCIATES