



TREE PIT PLAN :
1750mm RADIUS

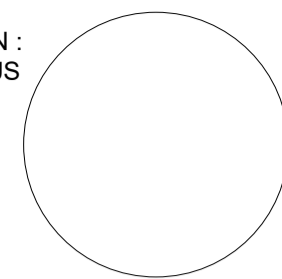


quality:
trunk circumference 20 to 25cm girth @ 1.0m height
clear stem to 1.8 m high minimum
upright development, strong single leader
bark free of damage
free of abrasion and disease
species specific root development fitting to age and size of the appropriate tree
sufficient fibrous roots
rootball fitting to the species and size of the plant
consistent rooting

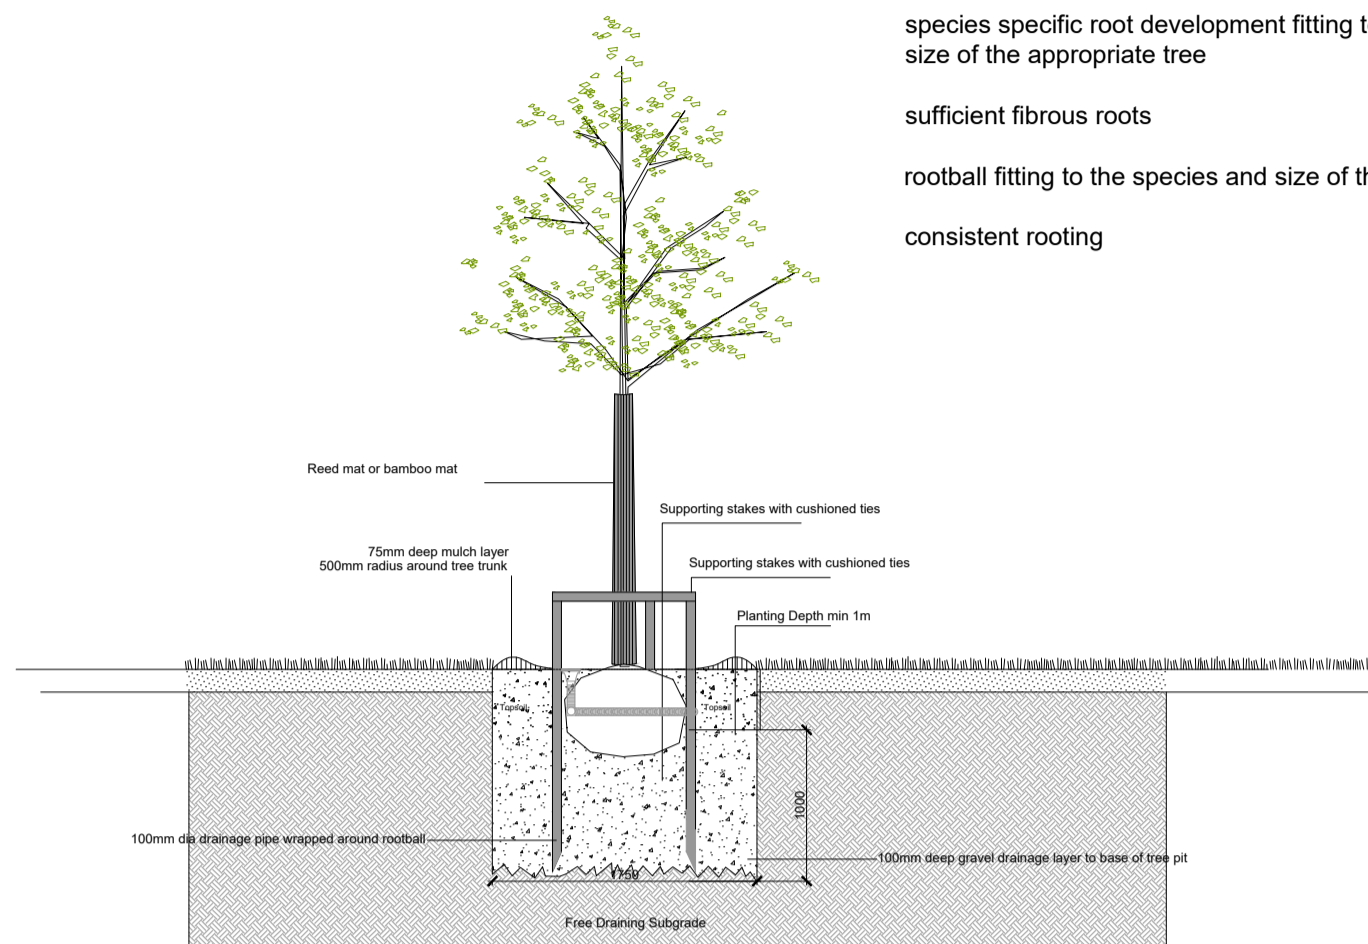


STANDARD TREE PLANTING DETAILS ON GRADE
SCALE 1: 50 @A1

TREE PIT PLAN :
AXIS 3600mm AND
1750

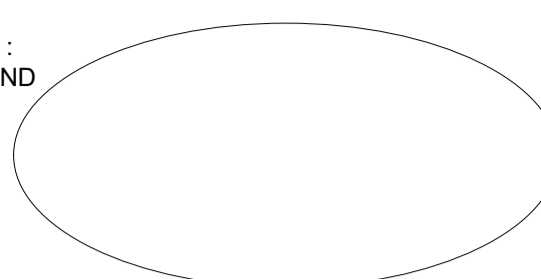


quality:
trunk circumference 20 to 25cm girth @ 1.0m height
clear stem to 1.8 m high minimum
upright development, strong single leader
bark free of damage
free of abrasion and disease
species specific root development fitting to age and size of the appropriate tree
sufficient fibrous roots
rootball fitting to the species and size of the plant
consistent rooting

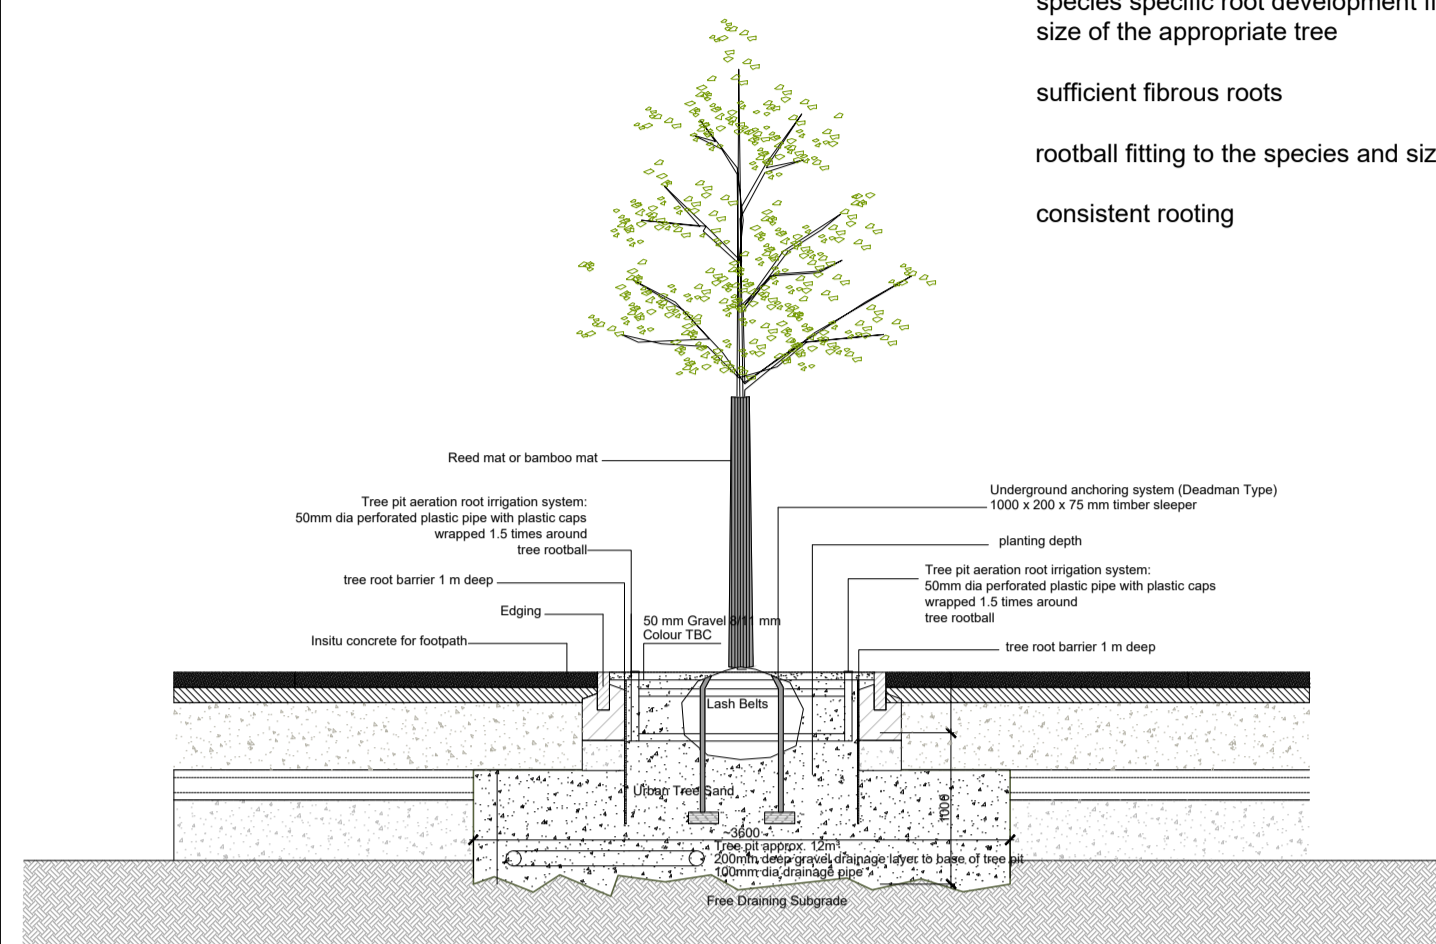


STANDARD TREE PLANTING DETAILS ON FOOTPATH
SCALE 1: 50 @A1

TREE PIT PLAN :
AXIS 3600mm AND
1750

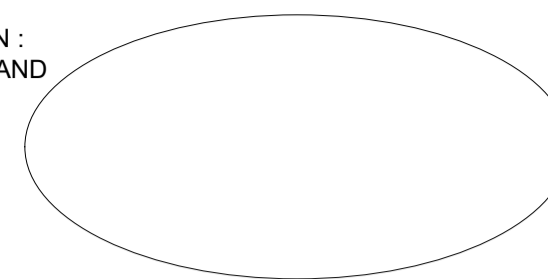


quality:
trunk circumference 20 to 25cm girth @ 1.0m height
clear stem to 1.8 m high minimum
upright development, strong single leader
bark free of damage
free of abrasion and disease
species specific root development fitting to age and size of the appropriate tree
sufficient fibrous roots
rootball fitting to the species and size of the plant
consistent rooting

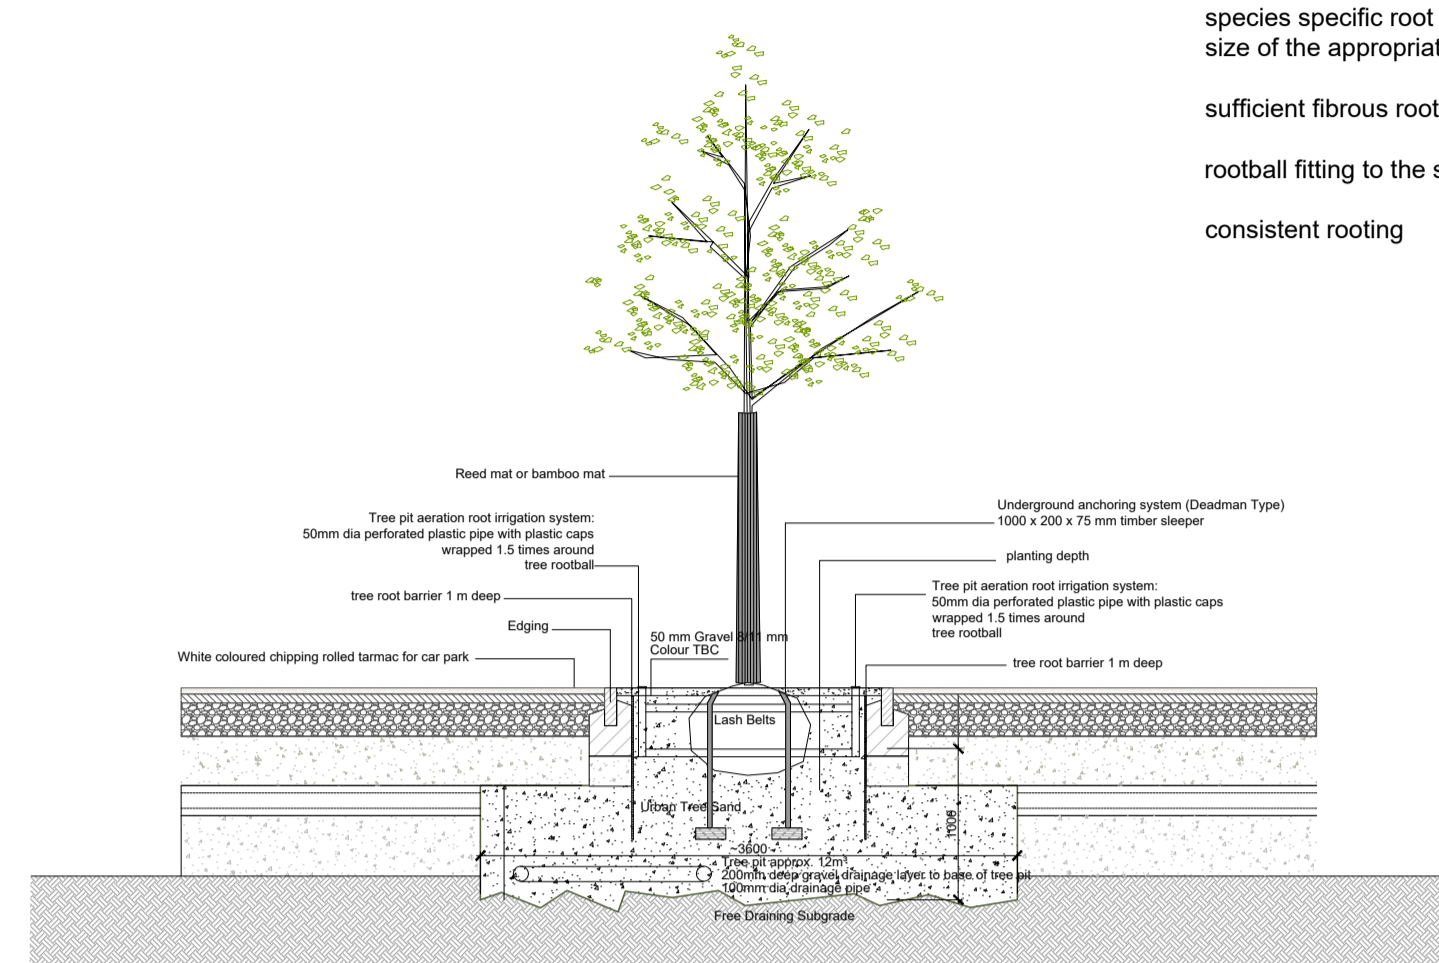


STANDARD TREE PLANTING DETAILS IN BETWEEN CAR PARK
SCALE 1: 50 @A1


TREE PIT PLAN:
AXIS 2000mm & 1000mm

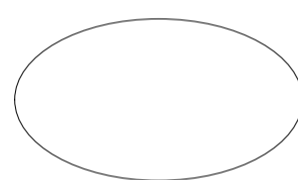

quality:
trunk circumference 20 to 25cm girth @ 1.0m height
clear stem to 1.8 m high minimum
upright development, strong single leader
bark free of damage
free of abrasion and disease
species specific root development fitting to age and size of the appropriate tree
sufficient fibrous roots
rootball fitting to the species and size of the plant
consistent rooting



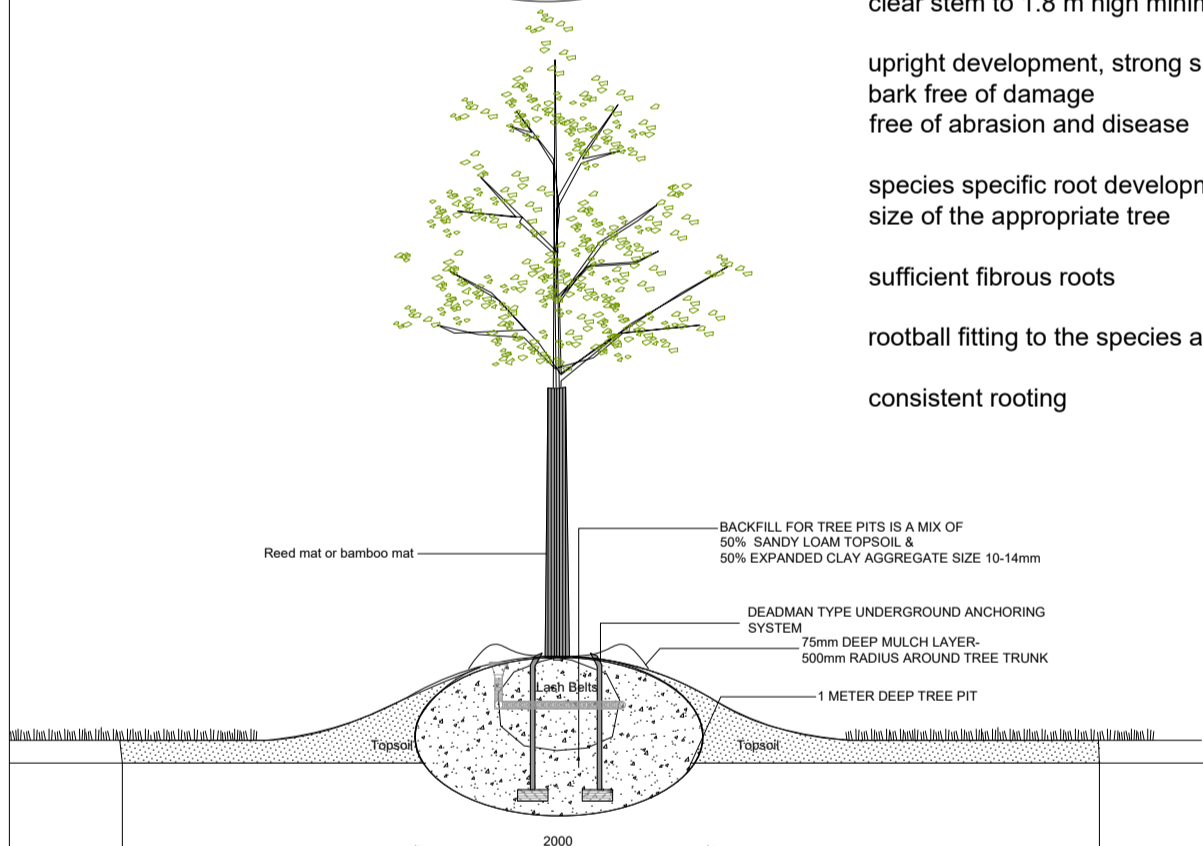


GENERAL TREE PLANTING DETAIL ON PODIUM
SCALE 1: 50 @A1

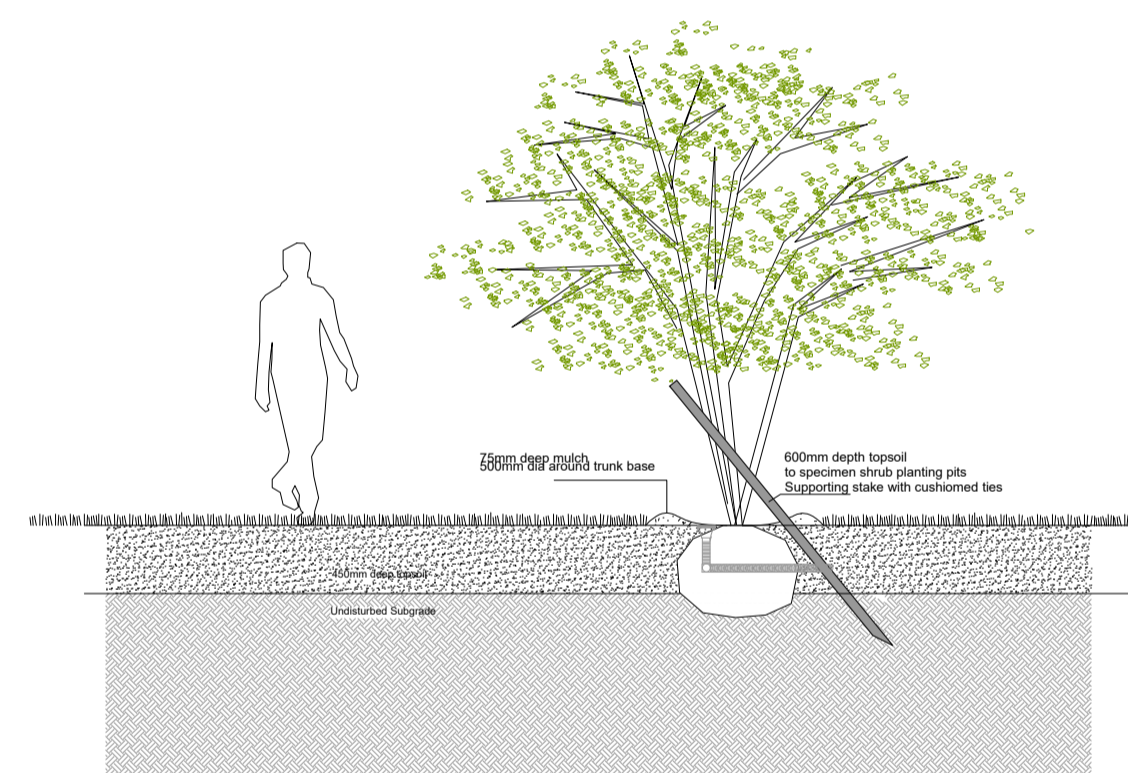


STANDARD TREE PLANTING DETAILS FOR
MULTI STEM TREES
SCALE 1: 50 @A1

eig

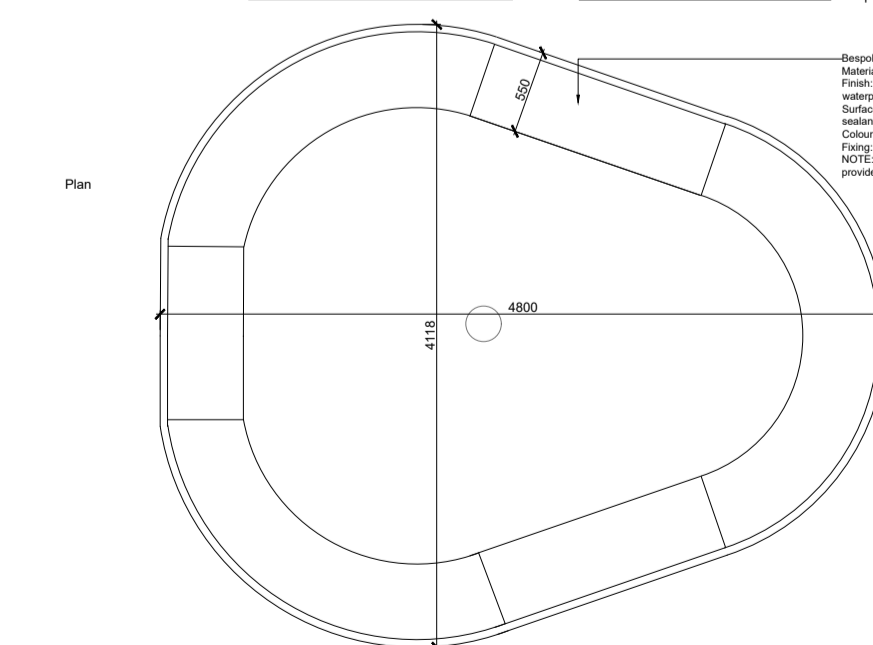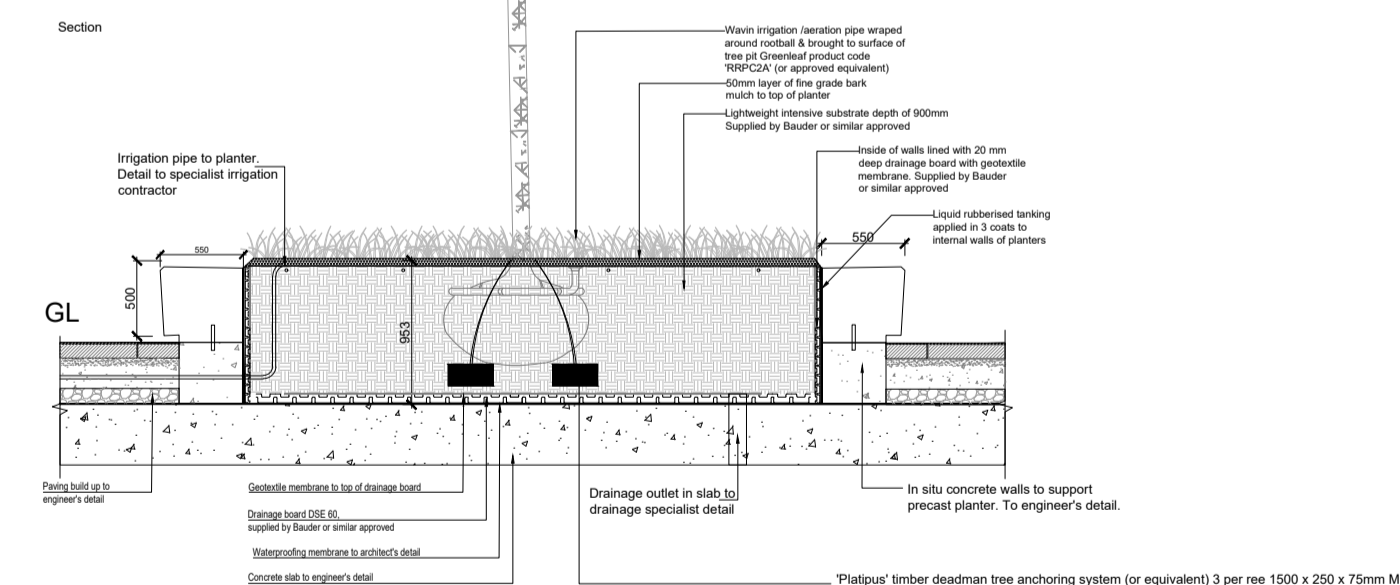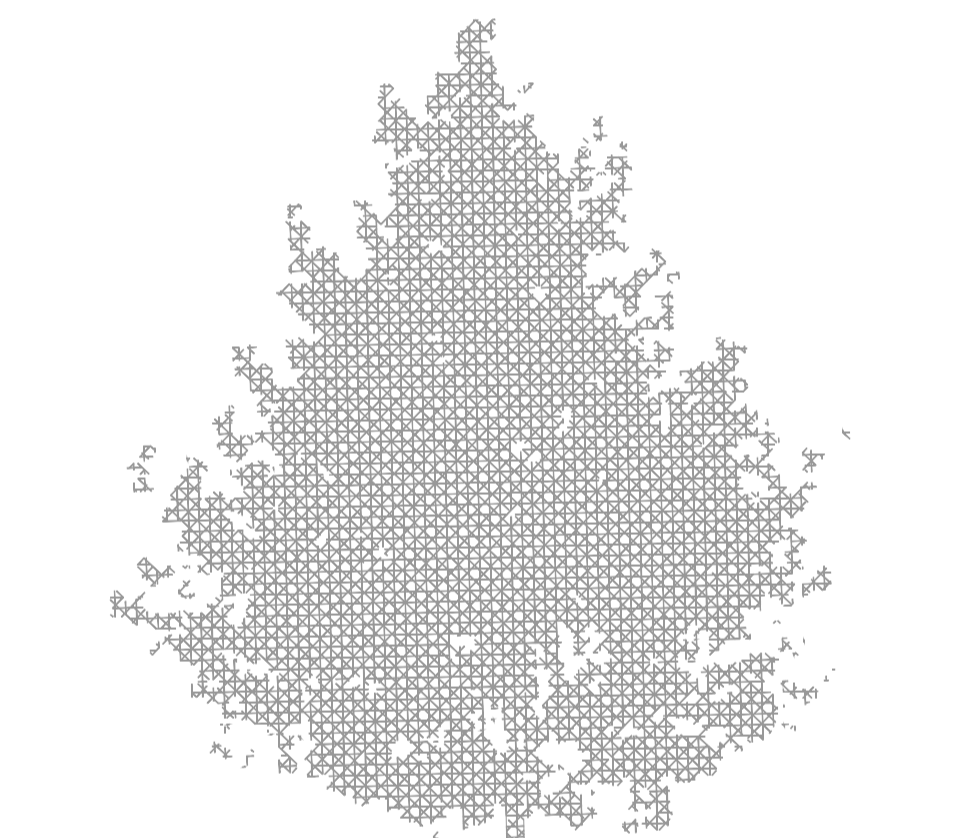

PLANTER FEATURED SEATING DETAIL FOR NEIGHBORHOOD CENTER
SCALE 1: 50 @A1

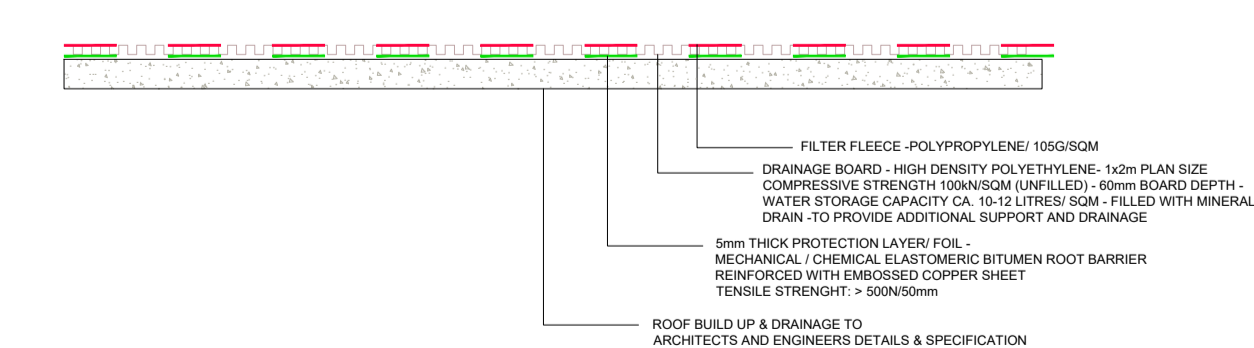

SECTION AT PODIUM LEVEL
GENERAL BUILD UP ON PODIUM LEVEL
SCALE 1: 50 @A1

REV	DESCRIPTION	ISSUED BY	DATE

MITCHELL + ASSOCIATES
LANDSCAPE ARCHITECTURE URBAN DESIGN

Unit 5, Woodpark, The Rise, Clonsilla, Dublin 9, Ireland t + 353 1 454 5086 e info@mitcheassoc.net

PROJECT
Fassaroe

CLIENT
Cosgrave Property Group

JOB NO.
LFAS006

DRAWING
PLANTING DETAILS - Tree planting

DRAWING NO.
401

DRAWN BY	CHECKED	DATE
Constance Freche	AH	20.01.2022

STATUS:	SCALE	REVISION
Planning	1:50 @ A1	>REVISION<

NOTES:
All dimensions are in millimeters unless otherwise stated and shall be checked and confirmed by the contractor on site. Any discrepancies shall be immediately reported to the landscape architect. Work to figured dimensions only. Do not scale from drawing. Do Not Scale. Use Figured Dimensions Only. Not for Construction Purposes unless Specifically Marked.

© THIS DRAWING IS COPYRIGHT OF MITCHELL + ASSOCIATES