


A1

DO NOT SCALE

File: 5186693\_HTR\_01\_DR\_0128.dwg  
Date: Apr 06, 2022 - 10:28am  
Plotted by: ycomcho

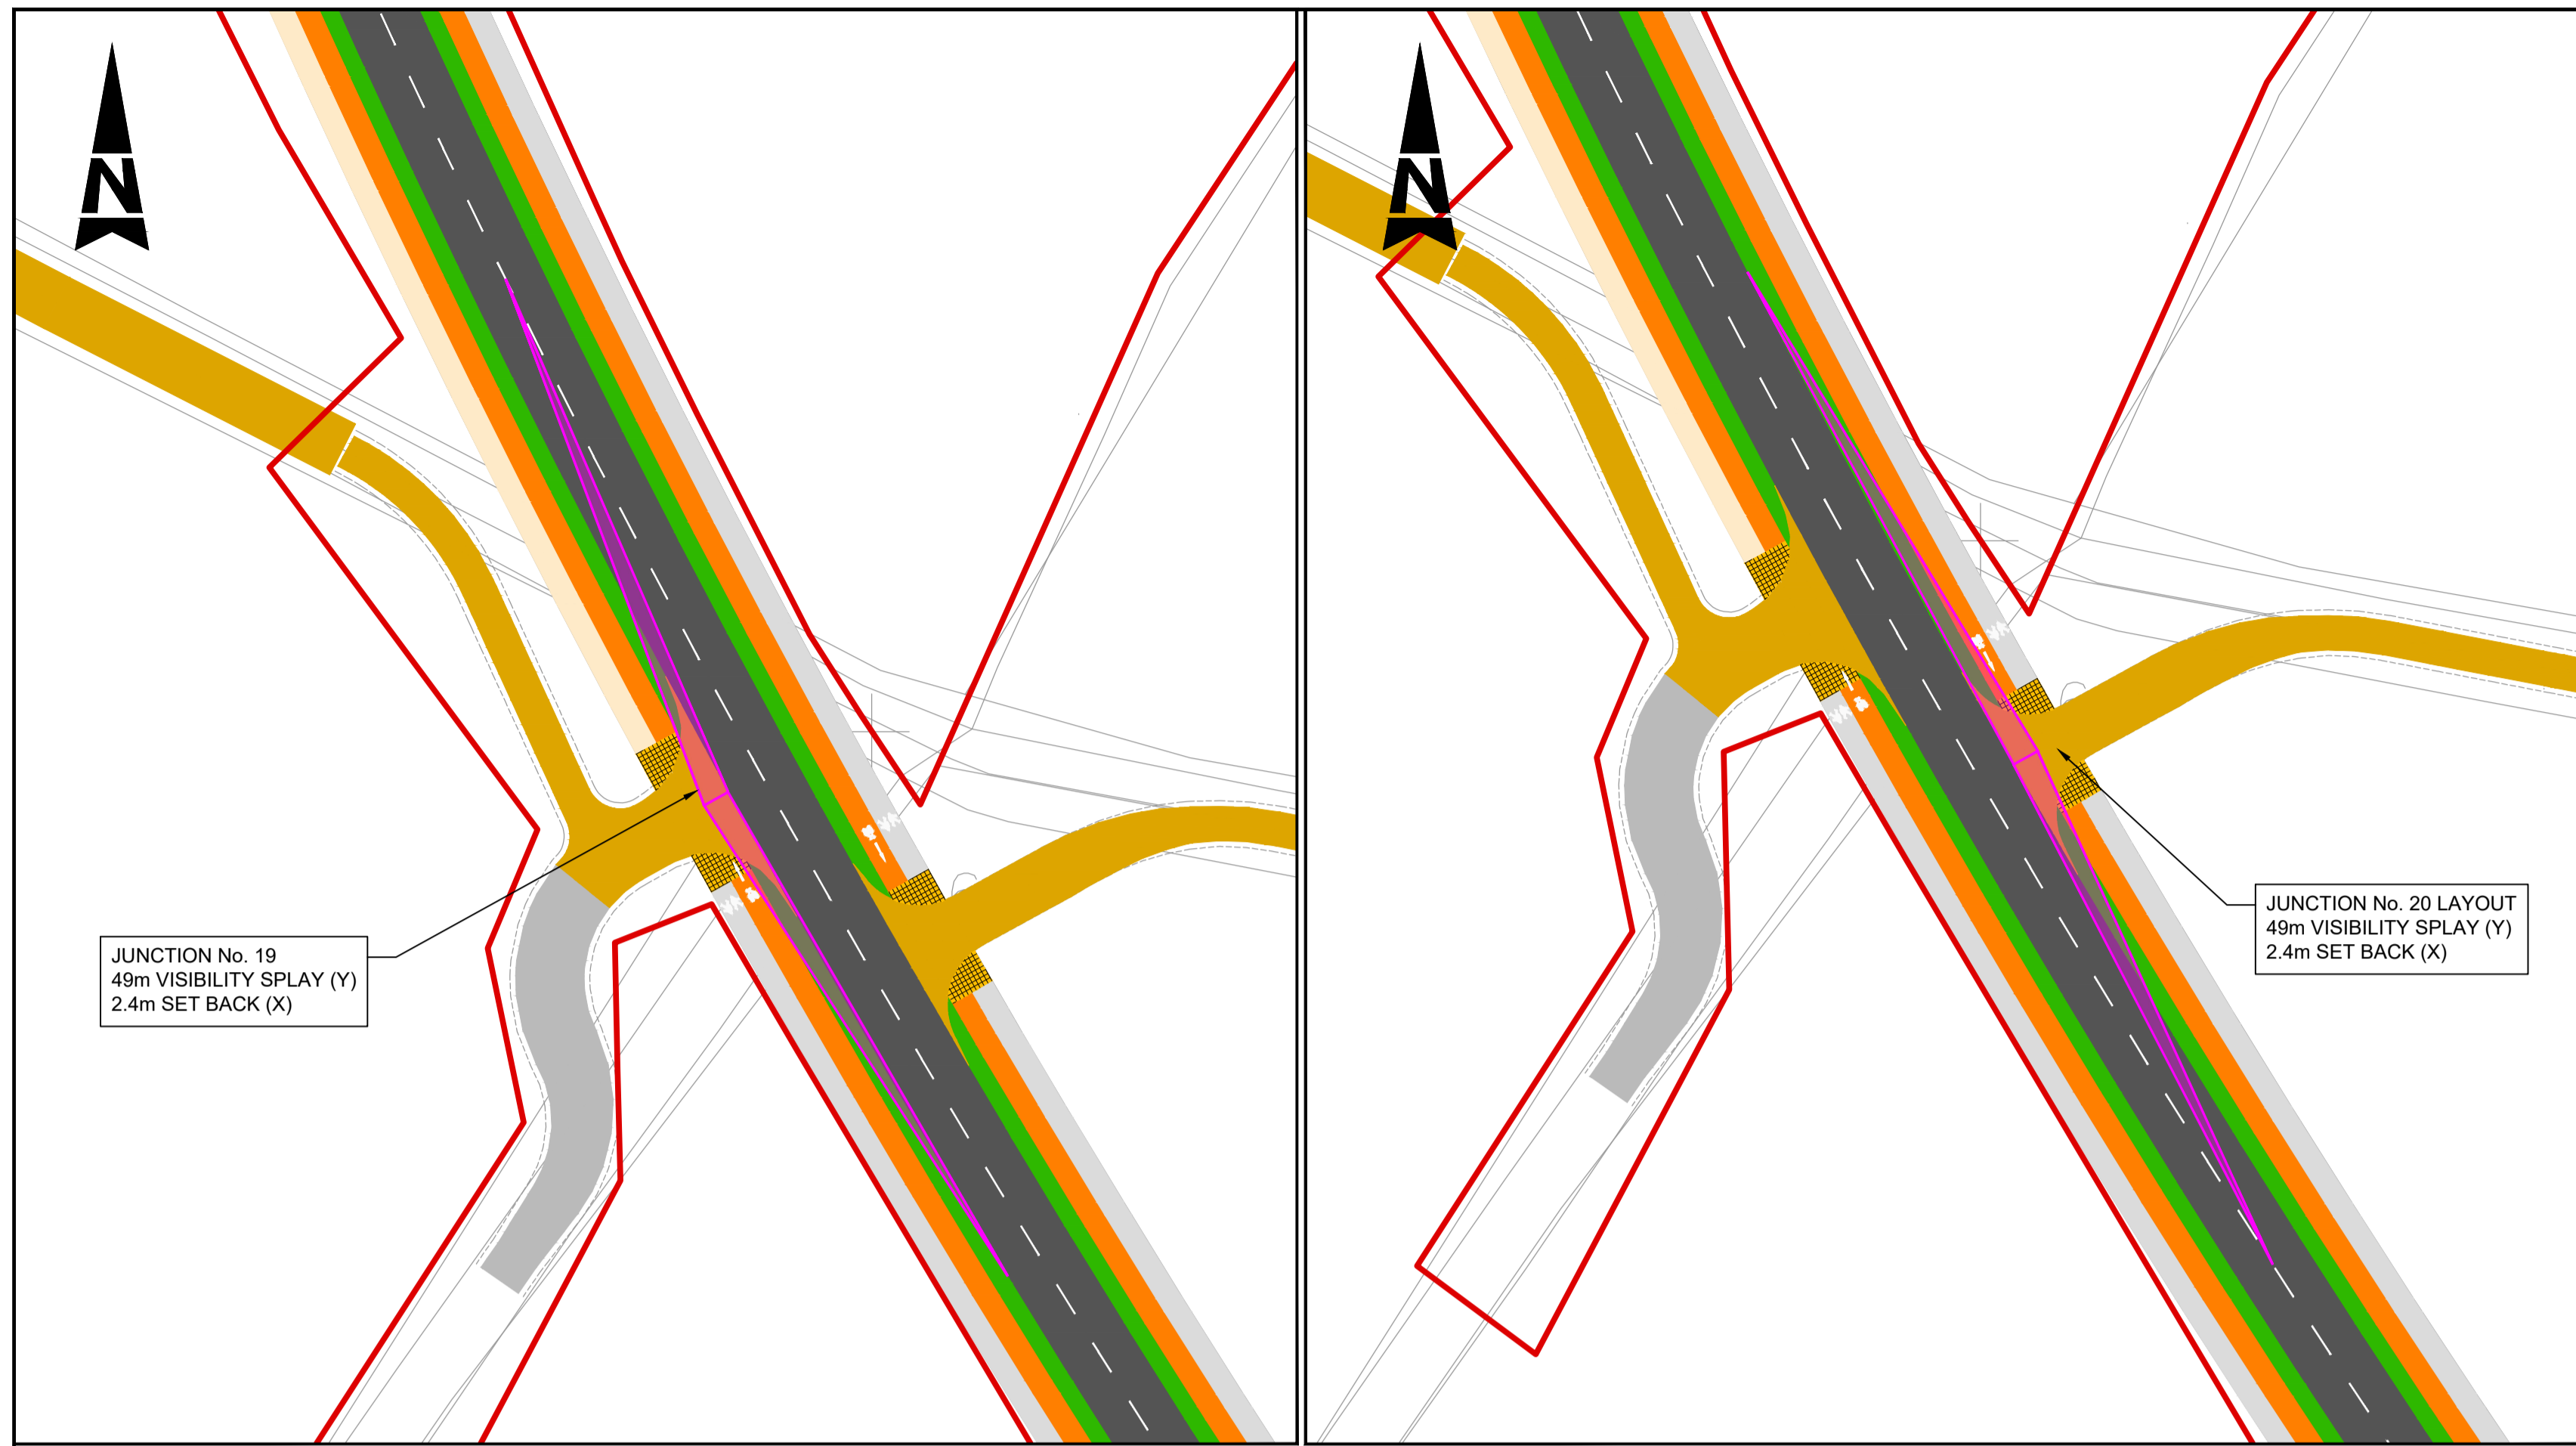

- GENERAL NOTES**
1. ALL DIMENSIONS ARE IN MILLIMETRES UNLESS NOTED OTHERWISE
  2. ONLY WRITTEN DIMENSIONS SHALL BE USED. NO DIMENSIONS SHALL BE SCALED FROM THE DRAWINGS
  3. ALL LEVELS ARE IN METRES AND ARE TO MALIN HEAD DATUM
  4. ALL COORDINATES ARE IN METRES AND ARE TO IRISH TRANSVERSE MERCATOR
  5. DRAWINGS ARE TO BE READ IN CONJUNCTION WITH THE SPECIFICATION

- LEGEND:**
- PROPOSED CARRIAGEWAY MAIN ROAD
  - PROPOSED CARRIAGEWAY LOCAL ROAD
  - PROPOSED CARRIAGEWAY HOMEZONE
  - REALIGNED BERRYFIELD LANE
  - PROPOSED CYCLE LANE
  - PROPOSED BUS LANE
  - SHARED PATH
  - FOOTPATH
  - BUFFER AREA
  - TACTILE PAVING - BUFF
  - TACTILE PAVING - RED
  - RAISED TABLE
  - PROPOSED BUS STOP
  - SOFT LANDSCAPING (AS PER LANDSCAPE ARCHITECT DETAILS)
  - PARKING BAY
  - PARKING BAY PROVIDED WITH EV CHARGING
  - ACCESSIBLE / DISABLED PARKING
  - APPLICATION BOUNDARY

© ORDNANCE SURVEY IRELAND LICENSE No. AR 0082518  
 ORDNANCE SURVEY IRELAND & GOVERNMENT OF IRELAND

Rev	Description	By	Date	Chk'd	Auth
-	FOR PLANNING	RG	18.01.21	PF	PF

**SNC • LAVALIN** Member of the SNC-Lavalin Group

**ATKINS**

Alkins House, 150-155 Airside Business Park, Swords, Co. Dublin  
 Tel (+353) 01 810 8000 Fax (+353) 01 810 8001

Unit 2B, 2200 Cork Airport Business Park, Cork  
 Tel (+353) 021 429 0300 Fax (+353) 021 429 0360

2nd Floor Technology House Parkmore Technology Park, Galway  
 Tel (+353) 091 786 050 Fax (+353) 091 779 830

Client: **Cosgrave**

Project: **FASSAROE DEVELOPMENT**

Purpose: <b>PLANNING</b>			
Title: <b>PHASE 1 JUNCTION VISIBILITY SHEET 5 OF 5</b>			
Original Scale: <b>1:500 at A1</b>	Design/Drawn: <b>YC</b>	Checked: <b>PF</b>	Authorised: <b>PF</b>
1:1000 at A3	Date: <b>25.11.21</b>	Date: <b>25.11.21</b>	Date: <b>25.11.21</b>
Status: <b>P</b>	Drawing Number: <b>5186693 / HTR / 01 / DR / 0128</b>	Rev: <b>-</b>	