
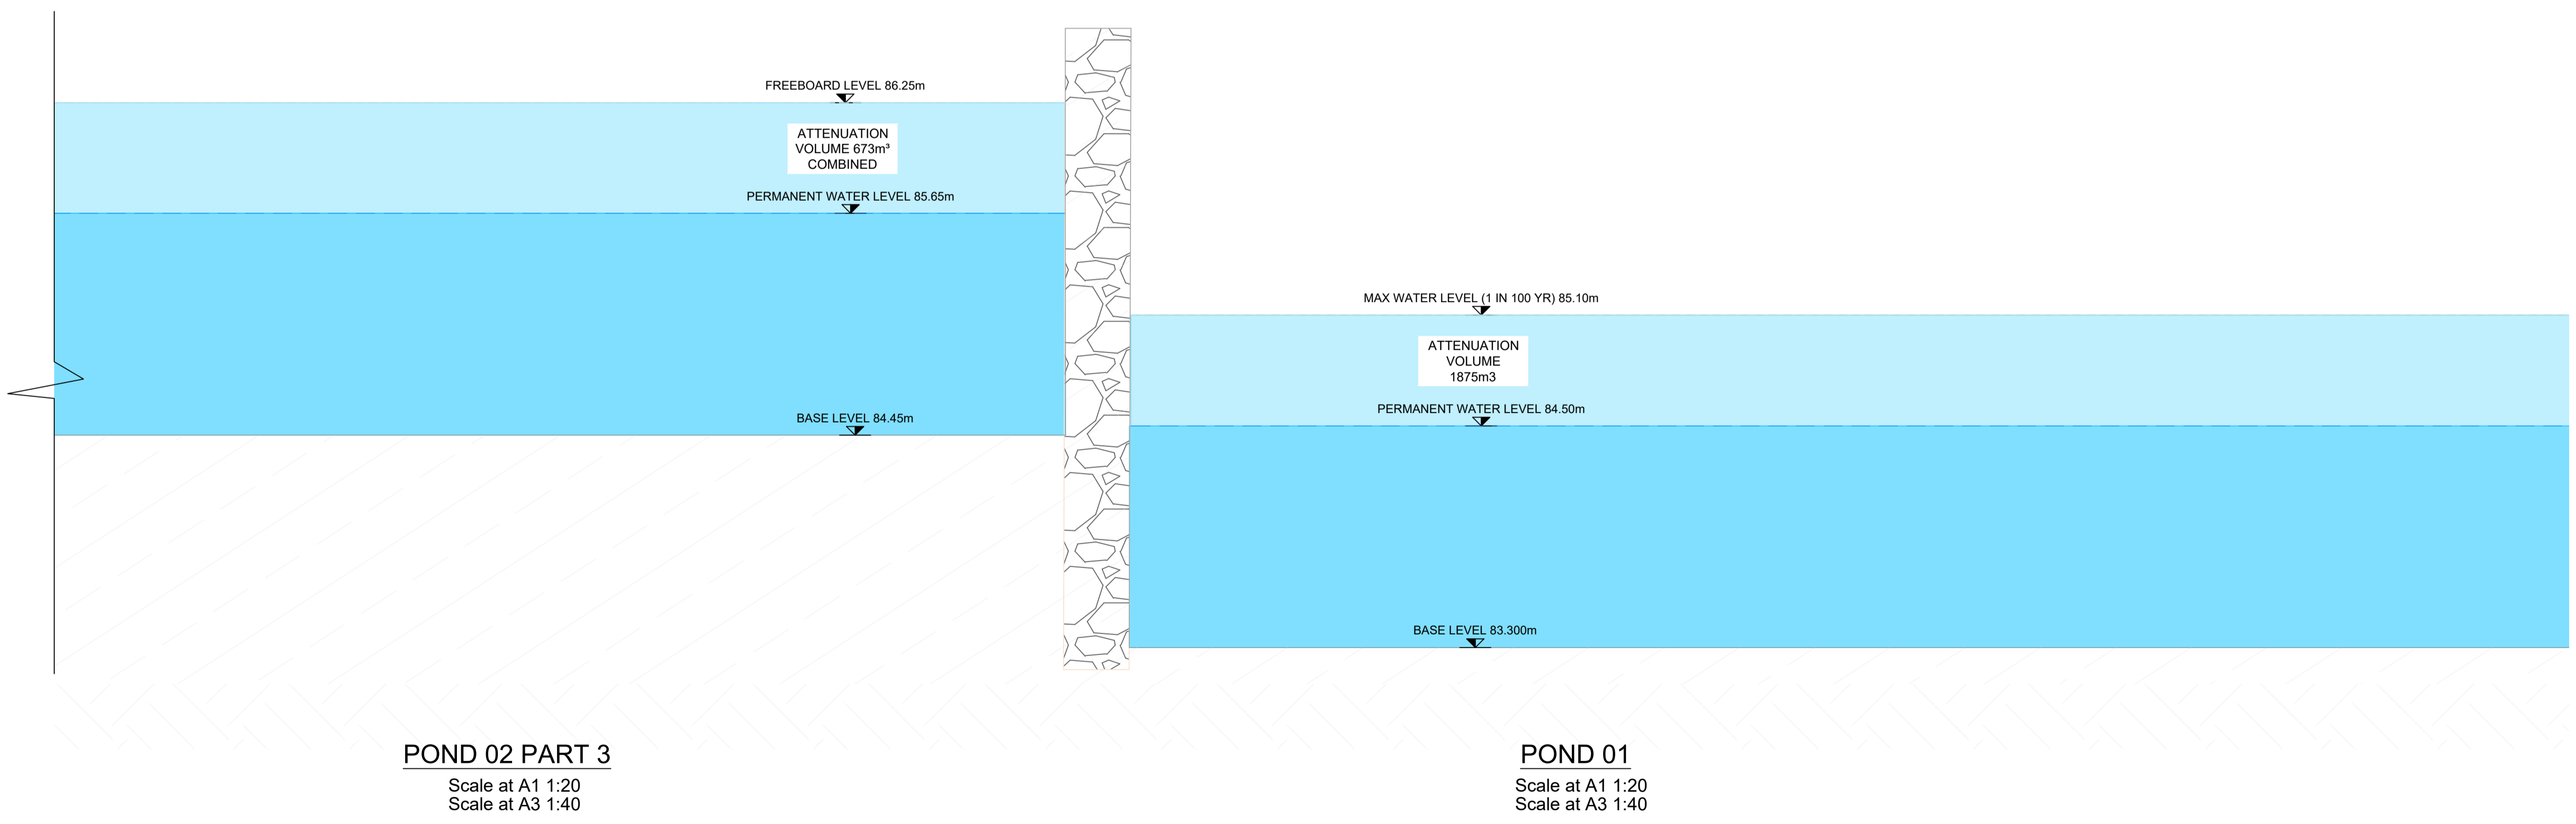


A1

DO NOT SCALE

File: 5186693_HTR_01_DR_0545-0548.dwg
Date: Apr 06, 2022 - 11:04am
Plotted by: patrick.sheridan

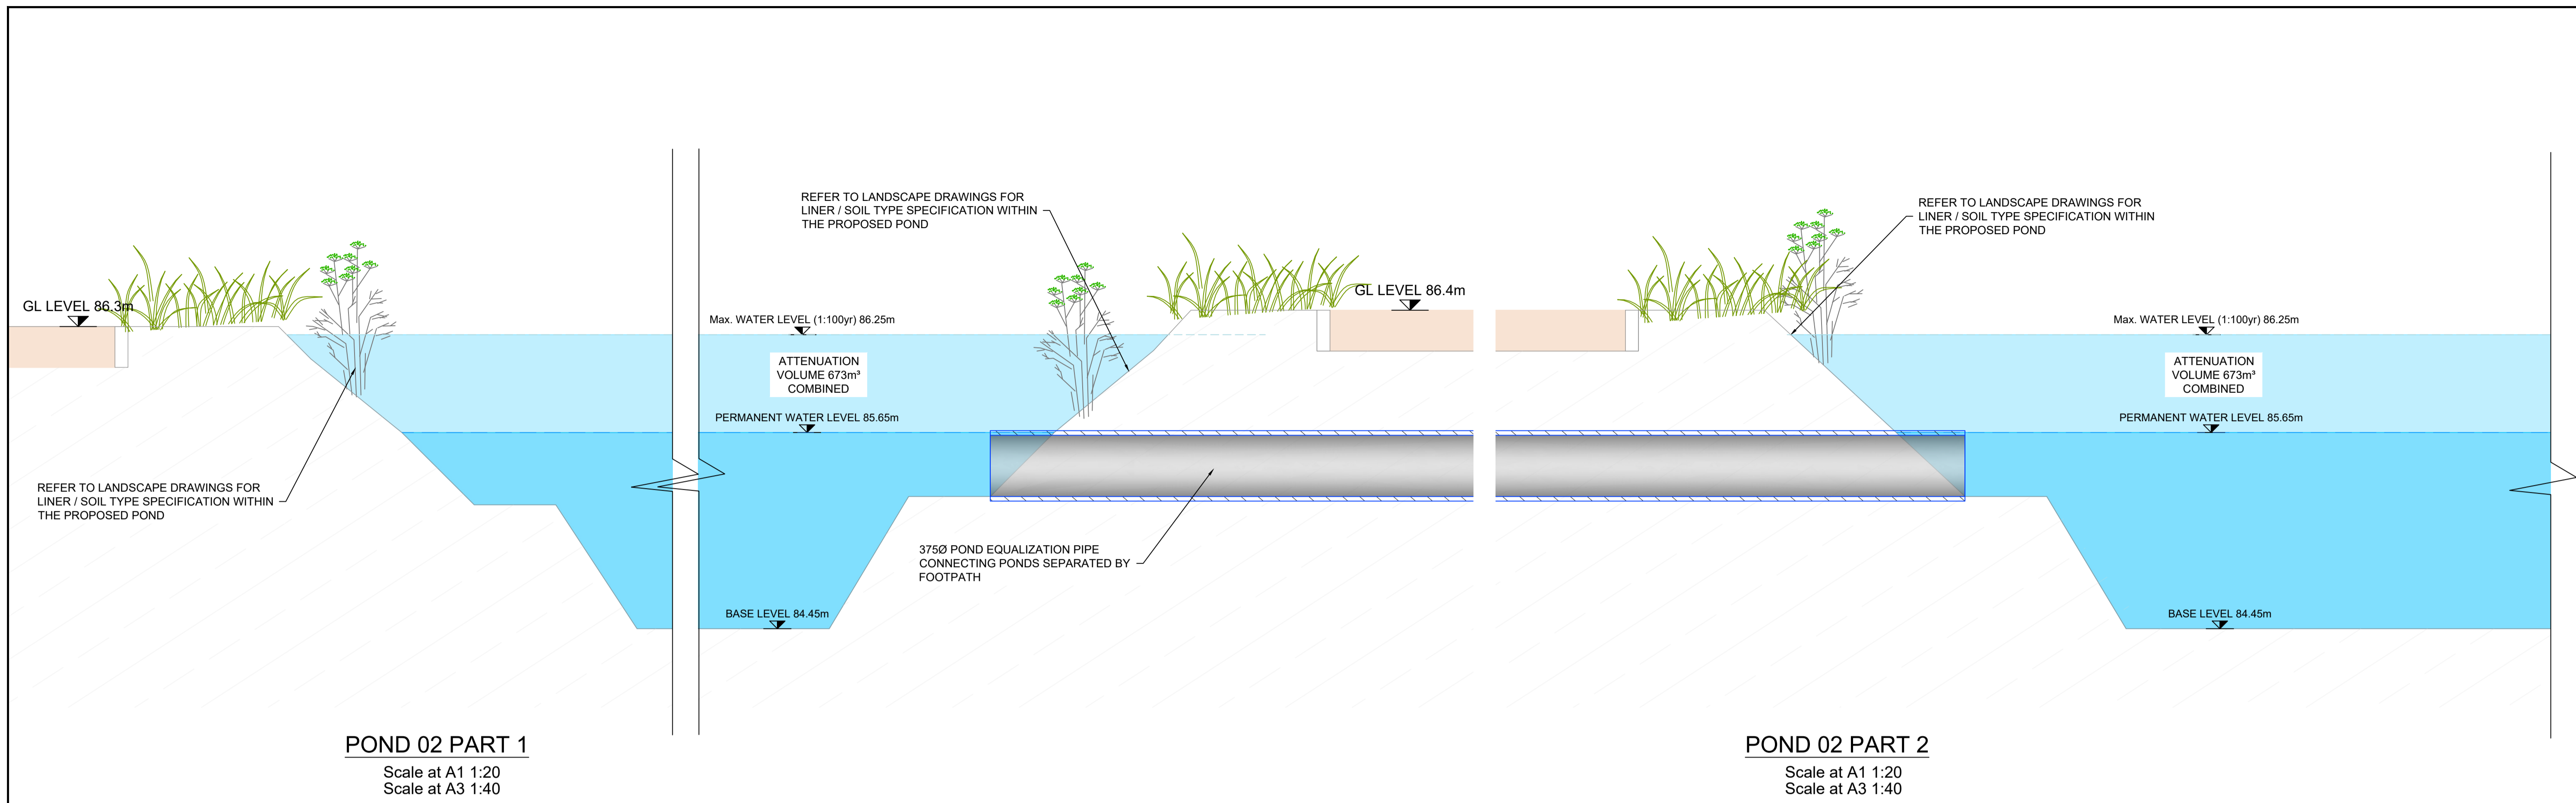

© ORDNANCE SURVEY IRELAND LICENSE No. AR 0082518
ORDNANCE SURVEY IRELAND & GOVERNMENT OF IRELAND

Rev	Description	By	Date	Chk'd	Auth
-	FOR PLANNING	PS	01.04.22	AC	GH

SNC-LAVALIN
Member of the SNC-Lavalin Group

ATKINS

Alkins House, 150-155 Ainslie Business Park, Swords, Co. Dublin
Tel (+353) 01 810 8000 Fax (+353) 01 810 8001

Unit 2B, 2200 Cork Airport Business Park, Cork
Tel (+353) 021 429 0300 Fax (+353) 021 429 0360

2nd Floor Technology House Parkmore Technology Park, Galway
Tel (+353) 091 786 050 Fax (+353) 091 779 830

Client: **Cosgrave**

Project: **FASSAROE DEVELOPMENT**

Purpose		PLANNING			
Title		PROPOSED PONDS CROSS SECTIONS SHEET 2			
Original Scale	Design/Drawn	Checked	Authorized		
AS SHOWN	PS	AC	GH		
Status	Drawing Number	Date	Date	Date	Rev
P	5186693 / HTR / 01 / DR / 0546	22.11.21	22.11.21	22.11.21	-