


A1

DO NOT SCALE

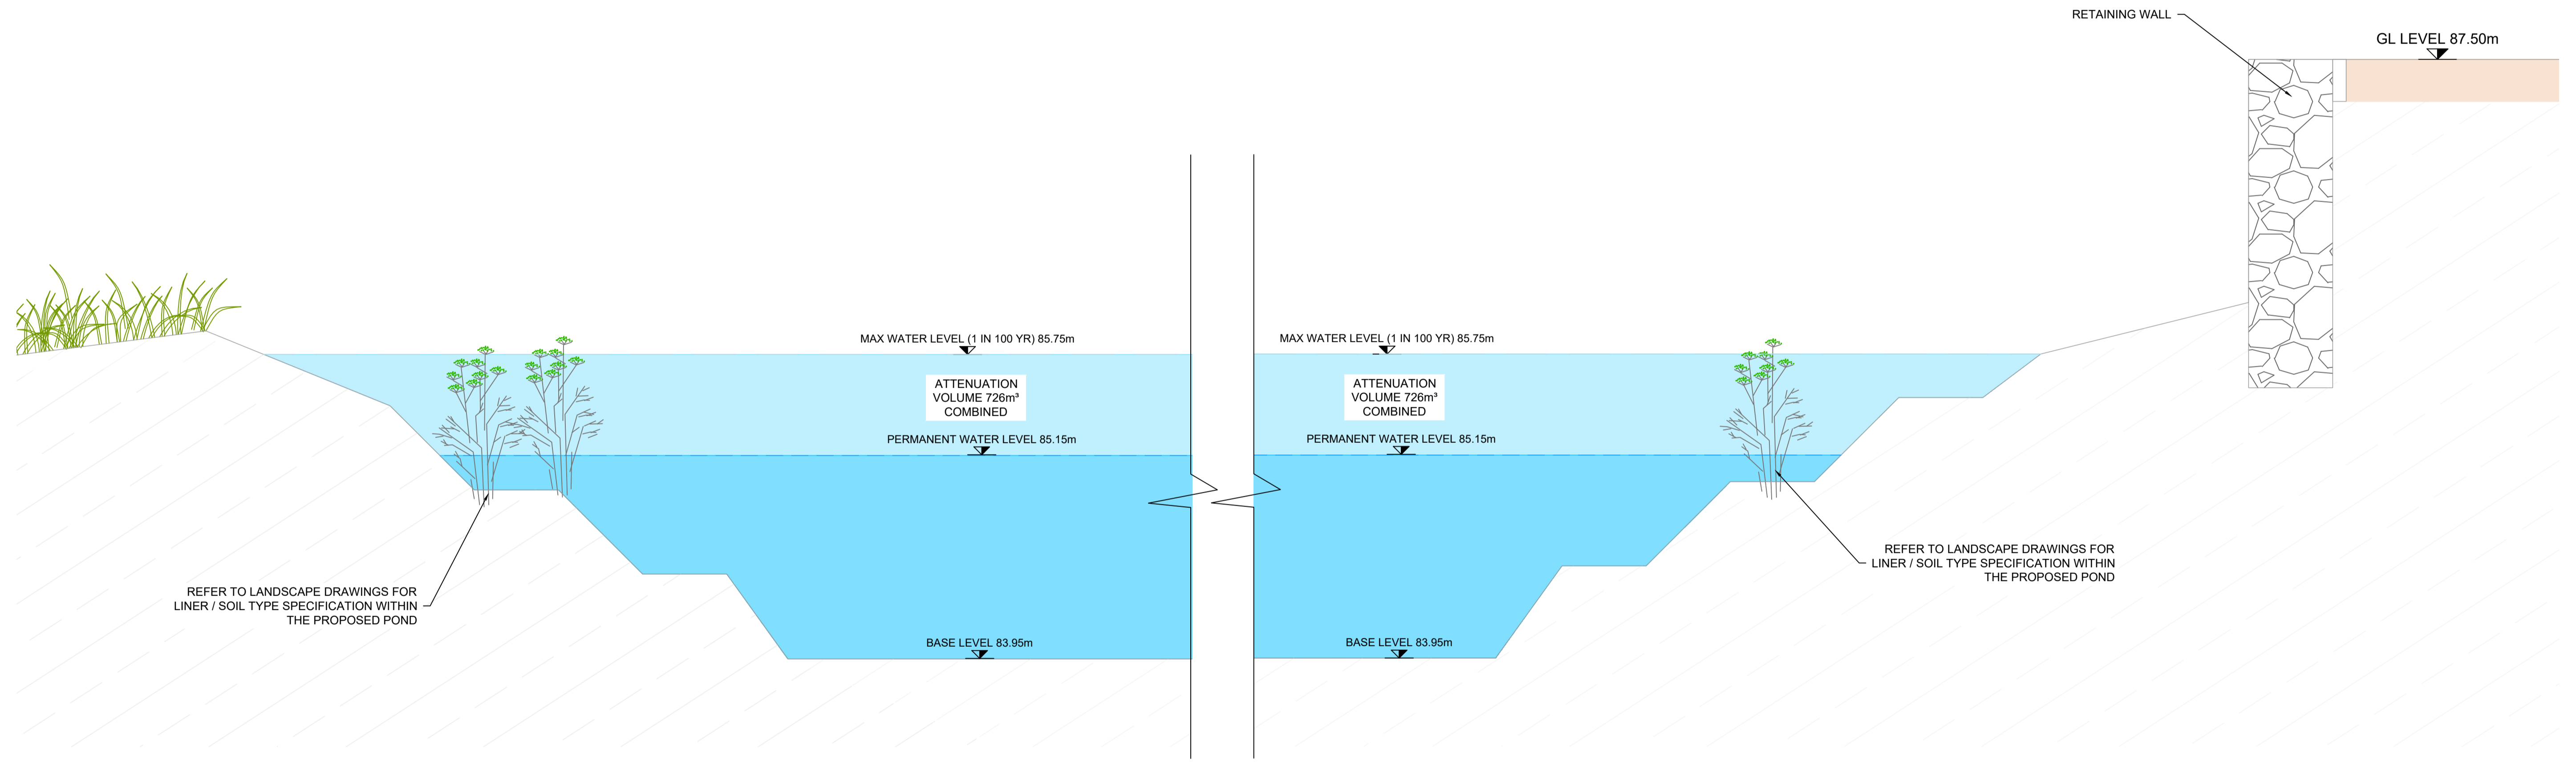

**POND 03 PART 1**  
 Scale at A1 1:20  
 Scale at A3 1:40

File: 5186693\_HTR\_01\_DR\_0545-0548.dwg  
 Date: Apr 07, 2022 - 1:39pm  
 Plotted by: patrick.sheridan

© ORDNANCE SURVEY IRELAND LICENSE No. AR 0082518  
 ORDNANCE SURVEY IRELAND & GOVERNMENT OF IRELAND

Rev	Description	By	Date	Ch'kd	Auth
-	FOR PLANNING	PS	01.04.22	AC	GH

**SNC · LAVALIN** Member of the SNC-Lavalin Group

**ATKINS**

Alkins House, 150-155 Ainslie Business Park, Swords, Co. Dublin  
 Tel (+353) 01 810 8000 Fax (+353) 01 810 8001

Unit 2B, 2200 Cork Airport Business Park, Cork  
 Tel (+353) 021 429 0300 Fax (+353) 021 429 0360

2nd Floor Technology House Parkmore Technology Park, Galway  
 Tel (+353) 091 786 050 Fax (+353) 091 779 830

Client: **Cosgrave**

Project: **FASSAROE DEVELOPMENT**

Purpose		PLANNING			
Title		PROPOSED PONDS CROSS SECTIONS SHEET 3			
Original Scale	Design/Drawn	Checked	Authorized		
AS SHOWN	PS	AC	GH		
Date	Date	Date	Date		
22.11.21	22.11.21	22.11.21	22.11.21		
Status	Drawing Number	Rev			
P	5186693 / HTR / 01 / DR / 0547	-			