



- GENERAL NOTES**
1. ALL DIMENSIONS ARE IN MILLIMETRES UNLESS NOTED OTHERWISE
  2. ONLY WRITTEN DIMENSIONS SHALL BE USED. NO DIMENSIONS SHALL BE SCALED FROM THE DRAWINGS
  3. ALL LEVELS ARE IN METRES AND ARE TO MALIN HEAD DATUM
  4. ALL COORDINATES ARE IN METRES AND ARE TO IRISH TRANSVERSE MERCATOR
  5. DRAWINGS ARE TO BE READ IN CONJUNCTION WITH THE SPECIFICATION

**LEGEND:**

	REQUIRED EXCAVATION
	LANDFILL CAPPING
	LANDSCAPE FILL
	ACCEPTABLE EARTHWORKS FILL
	ESTIMATED POSSIBLE LANDSLIP

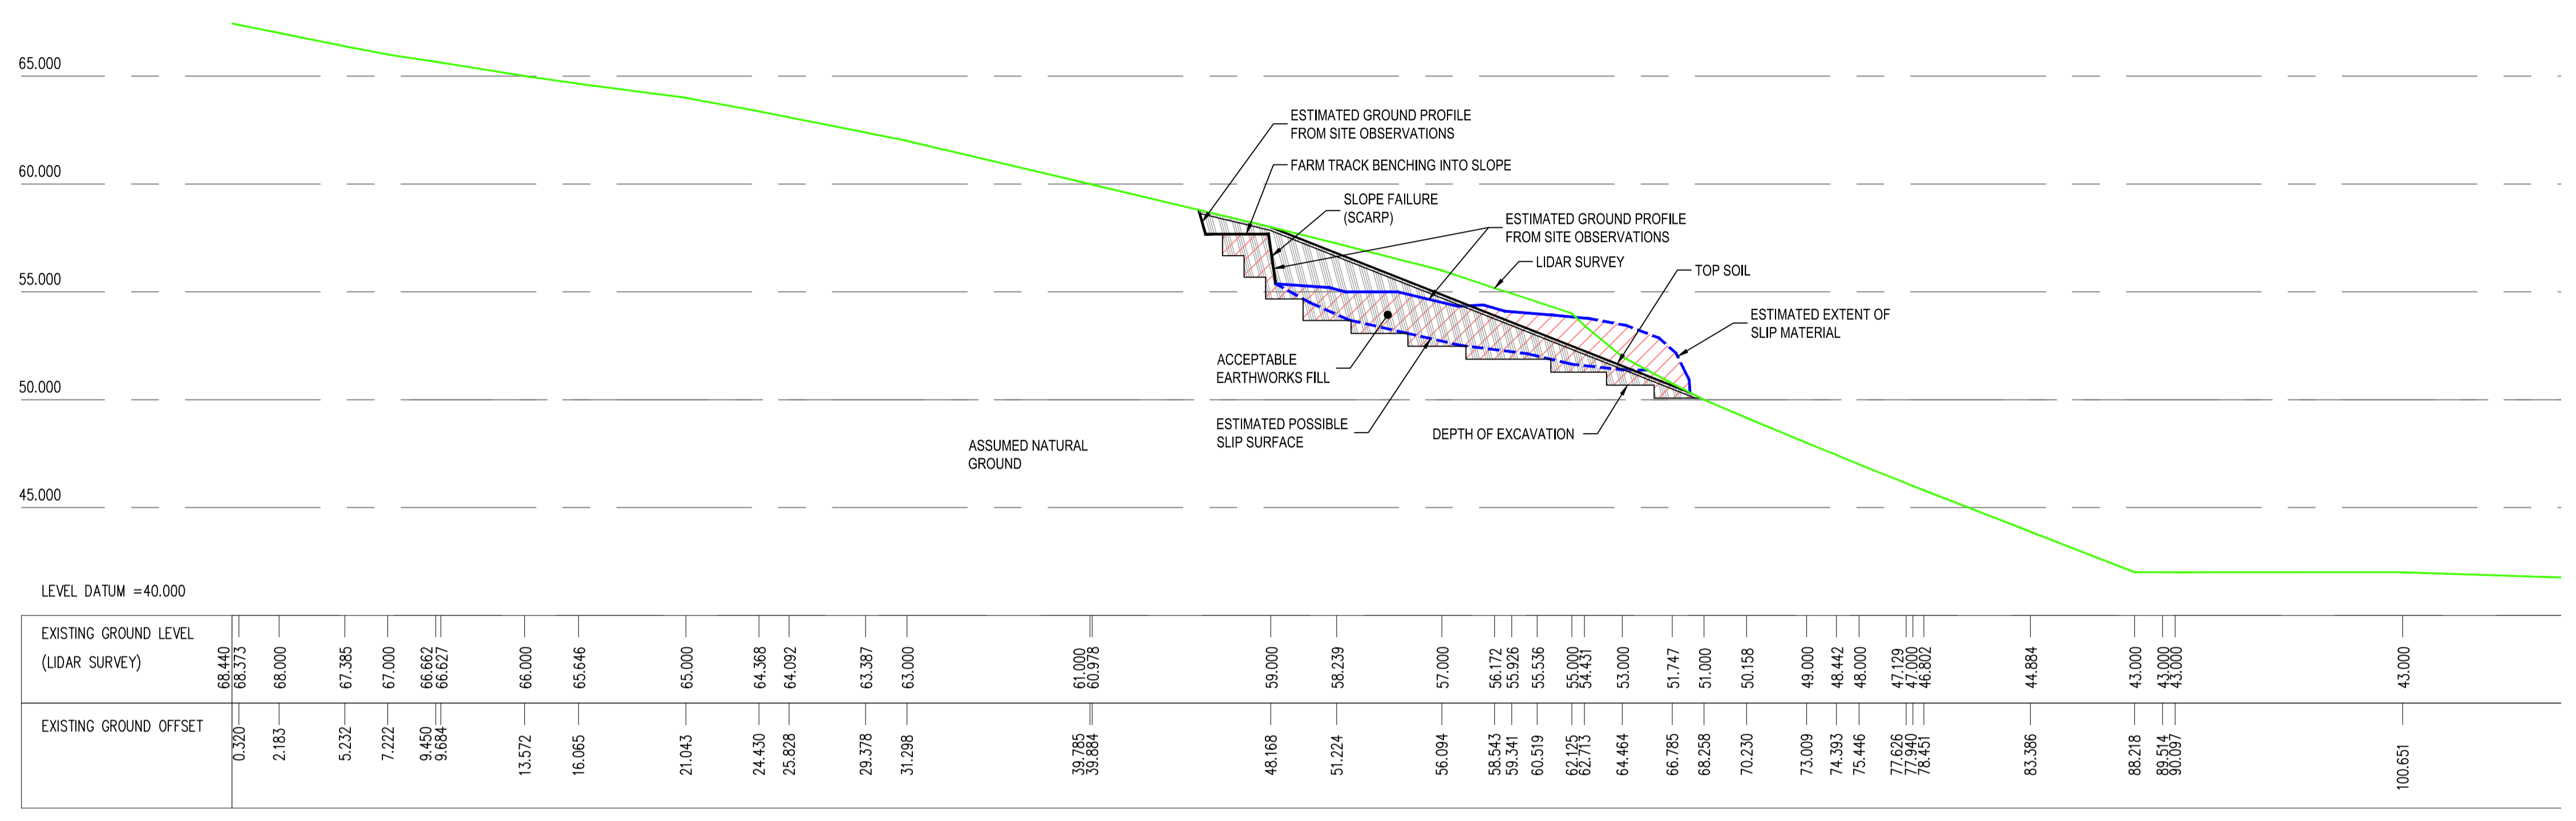

**CROSS SECTION C-C**

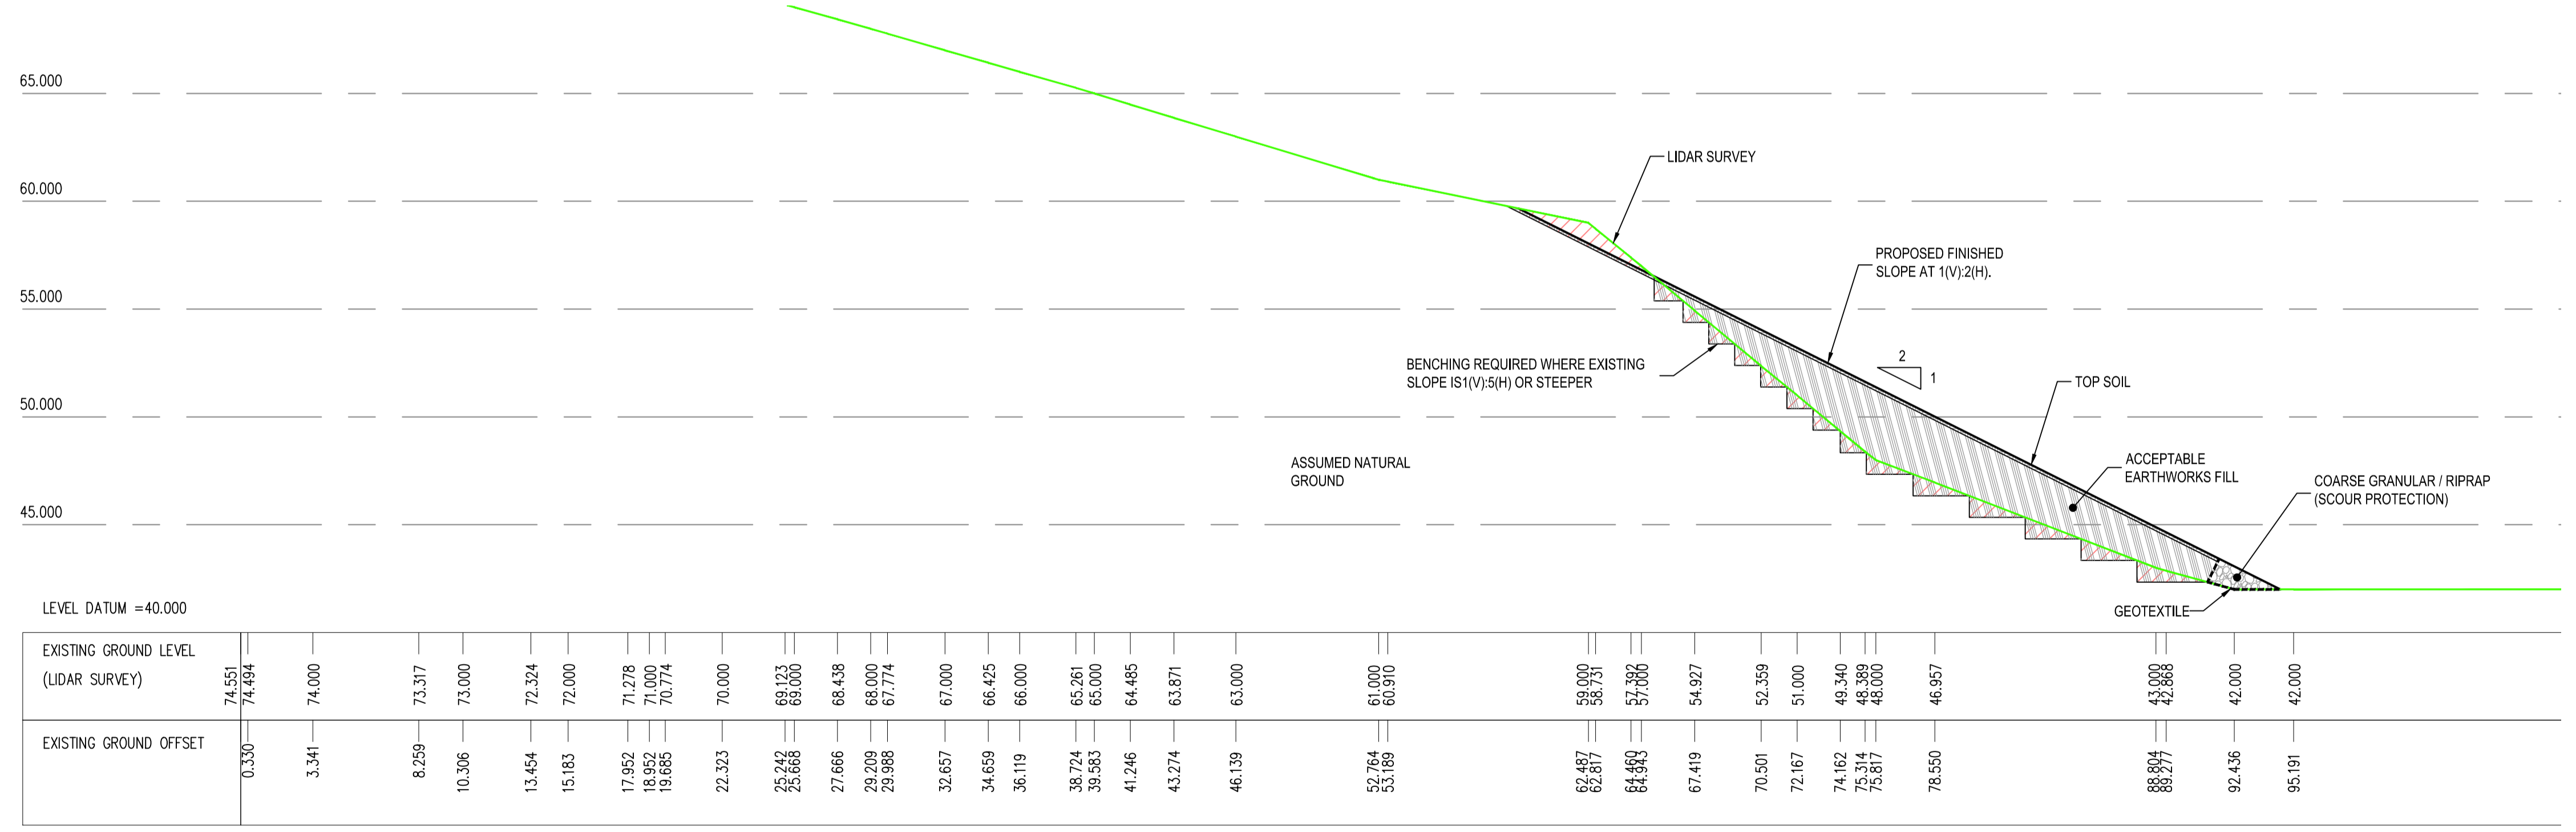

**CROSS SECTION D-D**

© ORDNANCE SURVEY IRELAND LICENSE No. AR 0082518  
 ORDNANCE SURVEY IRELAND & GOVERNMENT OF IRELAND

File: 5186693\_HTR\_01\_DR\_0610.dwg  
 Date: Apr 04, 2022 - 1:46pm  
 Plotted by: ycomacho

Rev	Description	By	Date	Chk'd	Auth
-	FOR PLANNING	YC	08.11.21	CR	PC

**SNC · LAVALIN**  
 Member of the SNC-Lavalin Group

**ATKINS**

Atkins House, 150-155 Ainslie Business Park, Swords, Co. Dublin  
 Tel (+353) 01 810 8000 Fax (+353) 01 810 8001

Unit 2B, 2200 Cork Airport Business Park, Cork  
 Tel (+353) 021 429 0300 Fax (+353) 021 429 0360

2nd Floor Technology House Parkmore Technology Park, Galway  
 Tel (+353) 091 786 050 Fax (+353) 091 779 830

Client

**Cosgrave**

Project

**FASSAROE DEVELOPMENT**

Purpose				PLANNING			
Title				LANDFILL / SLIPPAGES SLOPE STABILISATION SHEET 2 OF 3			
Original Scale	Design/Drawn	Checked	Authorised	Original Scale	Design/Drawn	Checked	Authorised
1:200 at A1	YC	CR	PC	1:400 at A3	YC	CR	PC
Date	Date	Date	Date	Date	Date	Date	Date
08.11.21	08.11.21	08.11.21	08.11.21	08.11.21	08.11.21	08.11.21	08.11.21
Status	Drawing Number			Status	Drawing Number		
P	5186693 / HTR / 01 / DR / 0610			P	5186693 / HTR / 01 / DR / 0610		