



100
10
0
A1

DO NOT SCALE

File: 5186693_HTR_SK_1704_1705.dwg
Date: Nov 17, 2021 - 1:10pm
Plotted by: RGeography

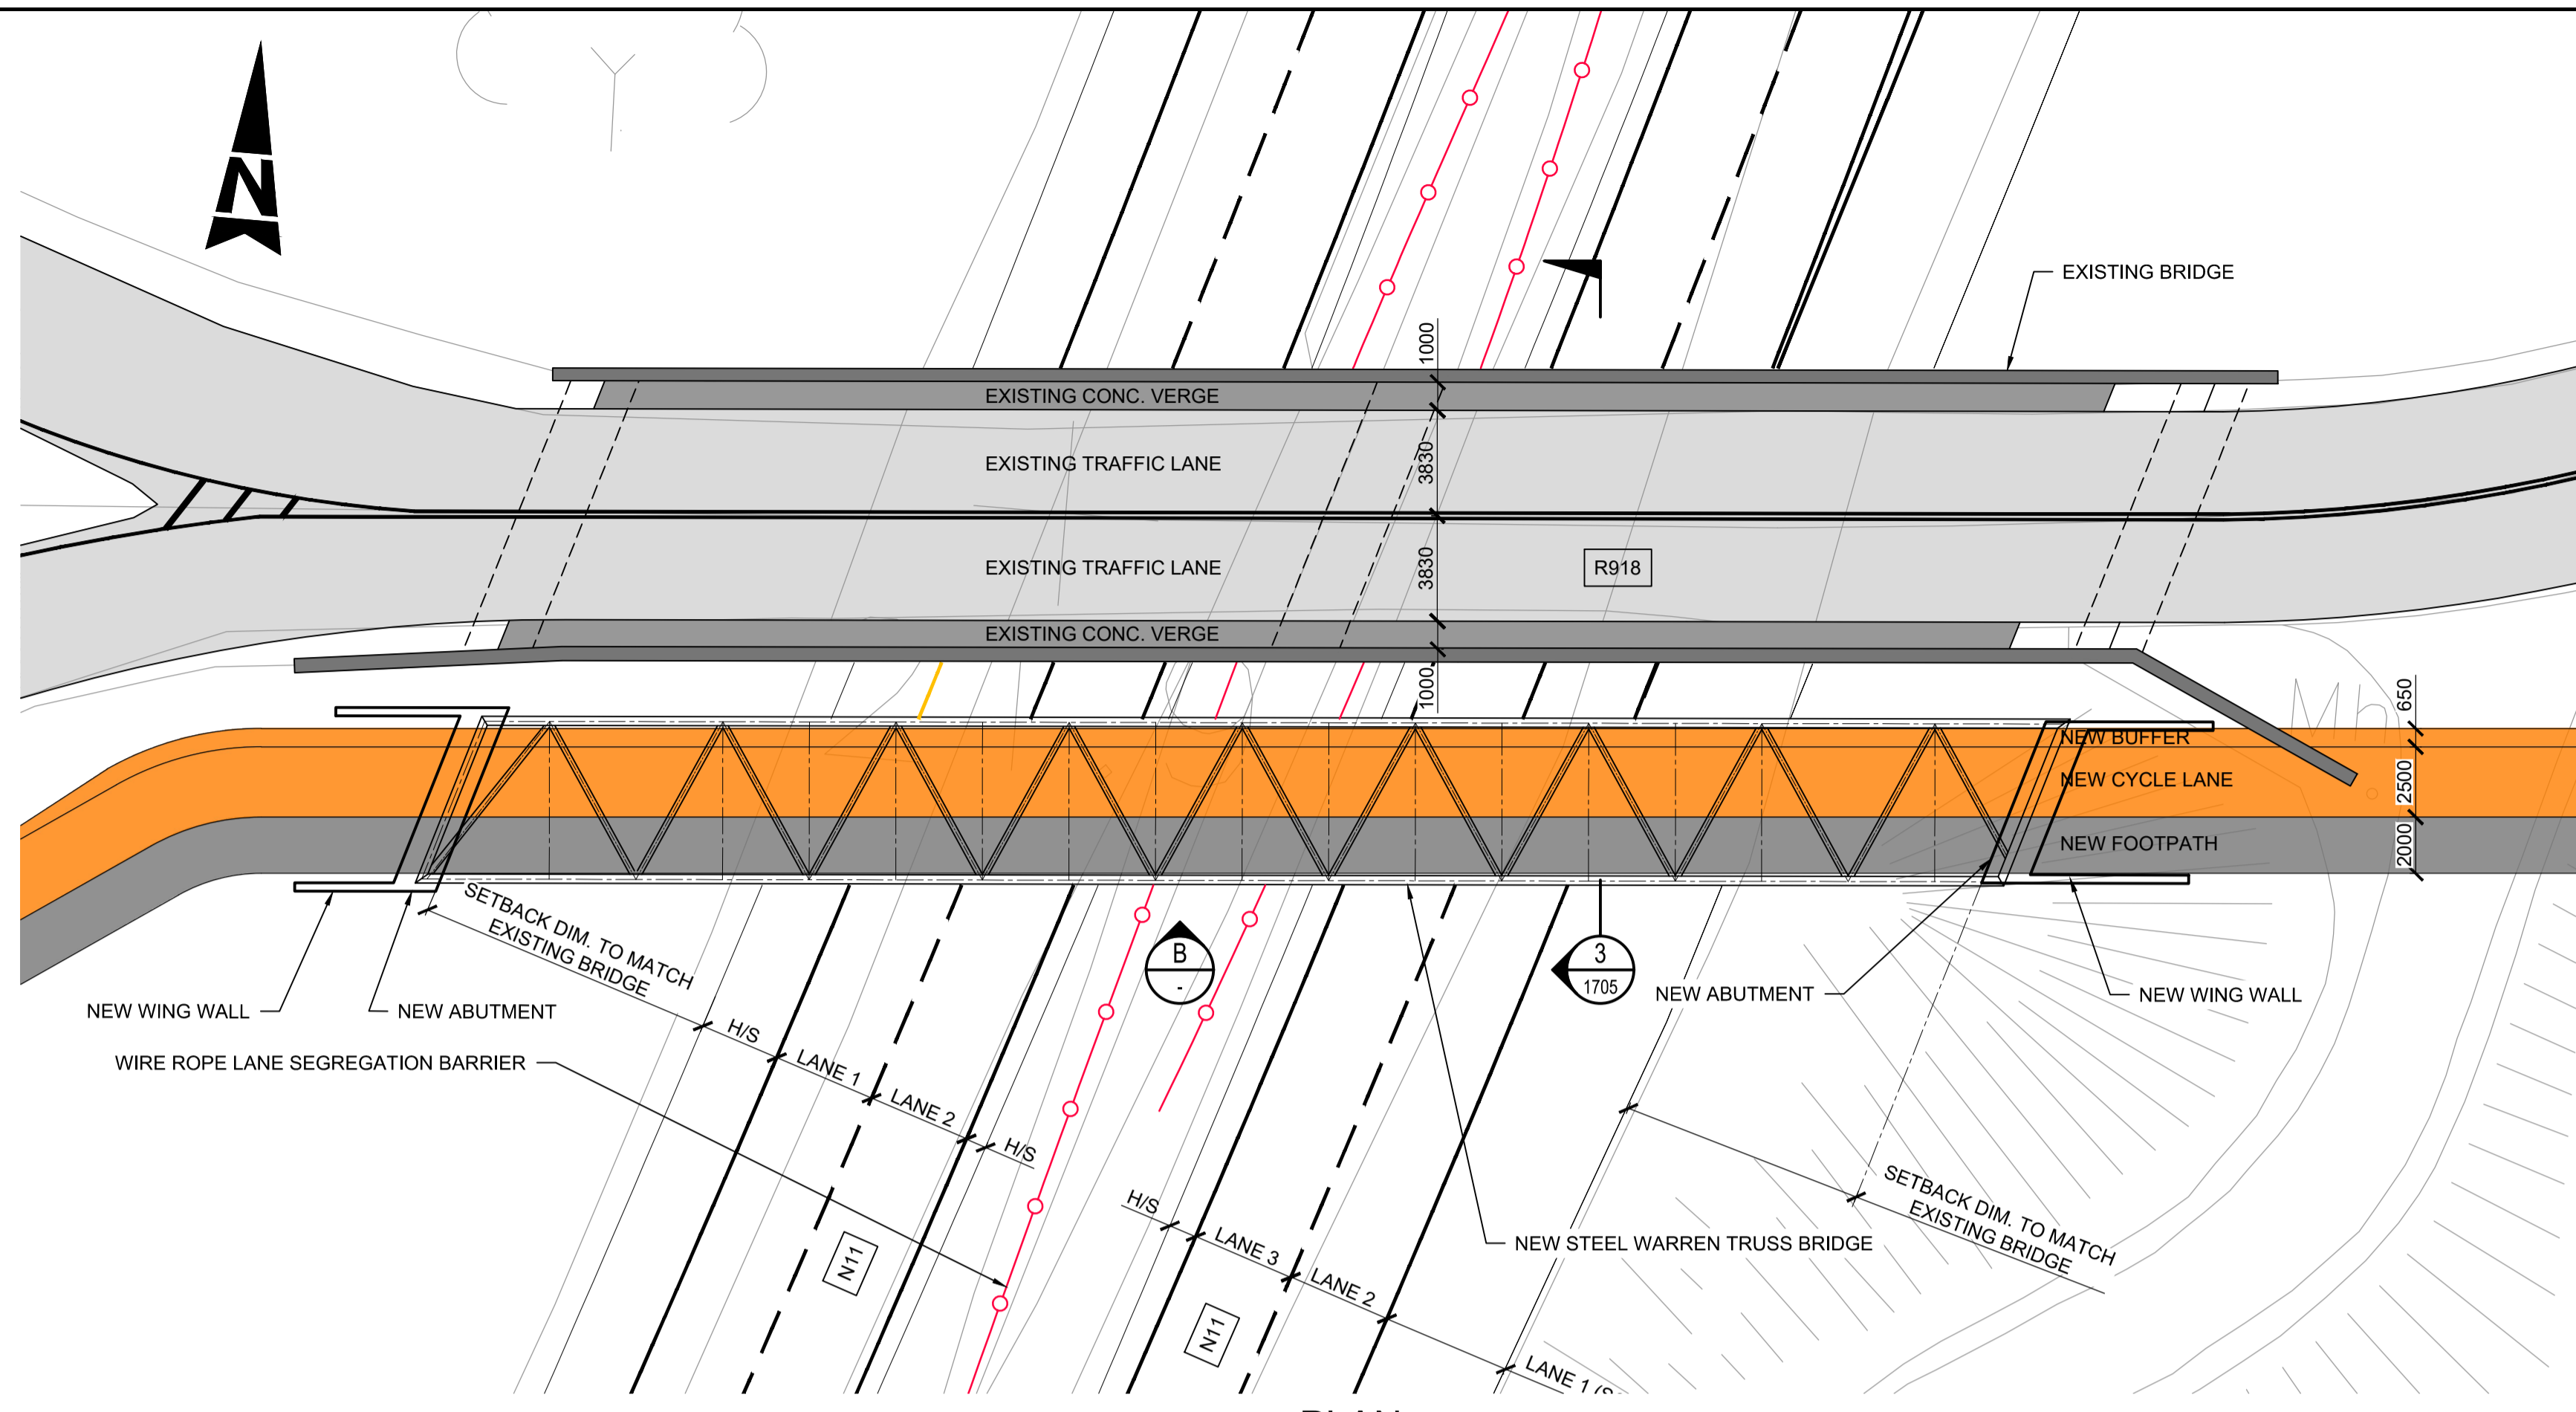

PLAN
Scale at A1 1:200
Scale at A3 1:400

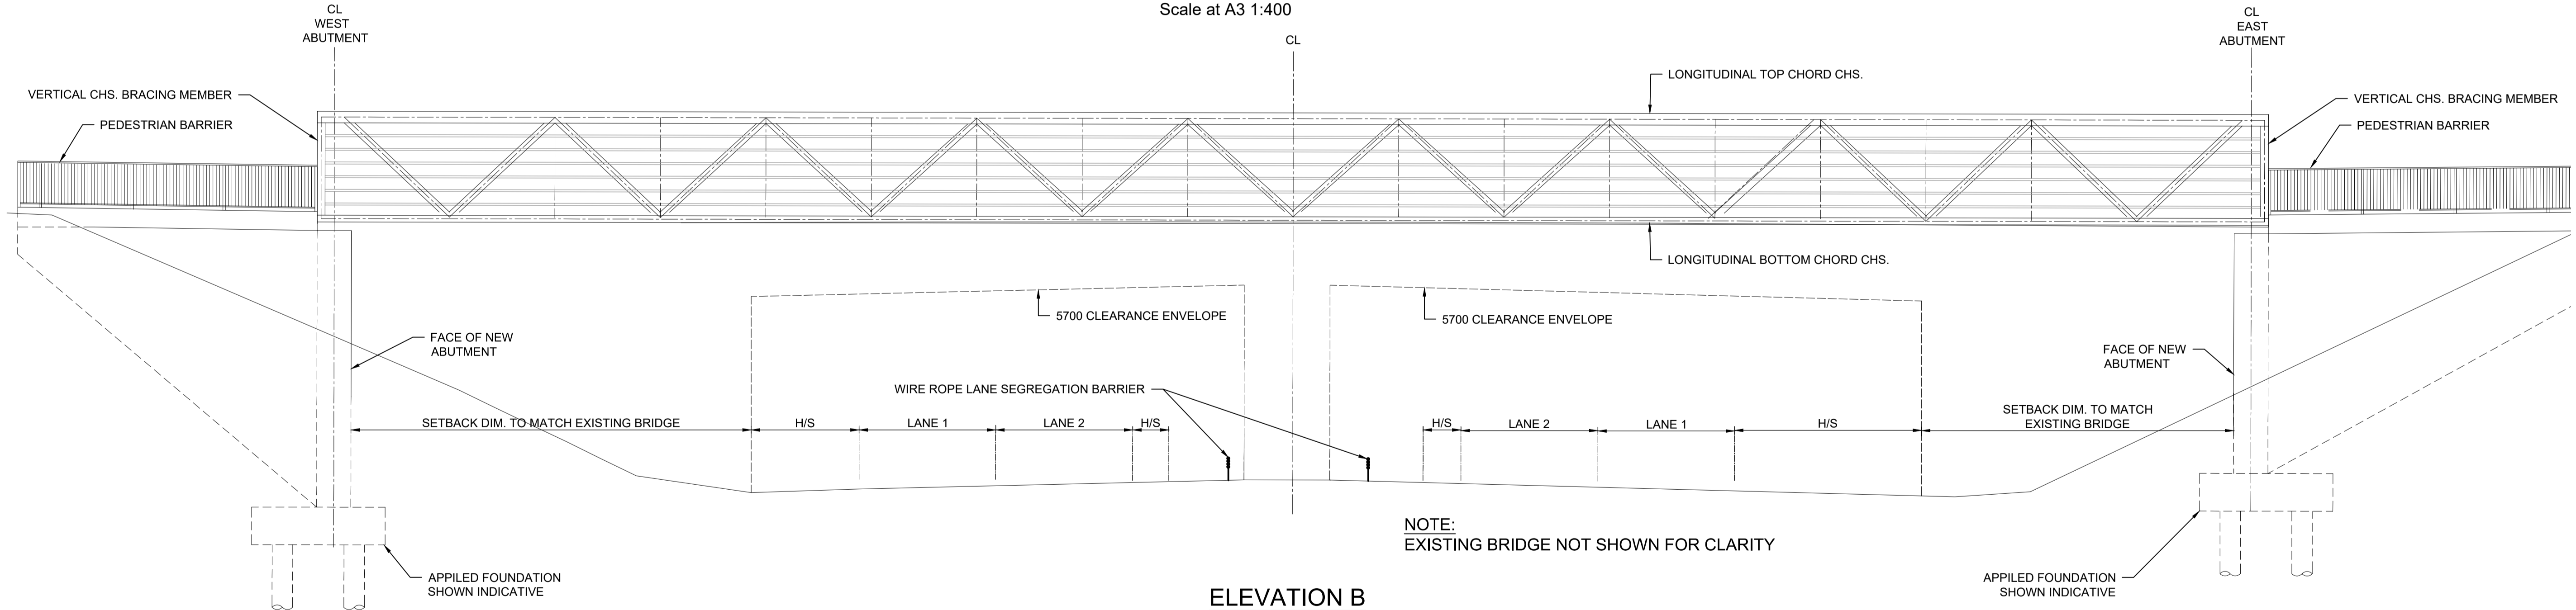

ELEVATION B
Scale at A1 1:100
Scale at A3 1:200

**OPTION 3 - EXISTING ROAD BRIDGE AND EXISTING CARRIAGEWAY LAYOUT.
NEW SINGLE-SPAN FULLY THROUGH STEEL WARREN TRUSS BRIDGE**

- GENERAL NOTES**
1. ALL DIMENSIONS ARE IN MILLIMETRES UNLESS NOTED OTHERWISE
 2. ONLY WRITTEN DIMENSIONS SHALL BE USED. NO DIMENSIONS SHALL BE SCALED FROM THE DRAWINGS
 3. ALL LEVELS ARE IN METRES AND ARE TO MALIN HEAD DATUM
 4. ALL COORDINATES ARE IN METRES AND ARE TO IRISH TRANSVERSE MERCATOR
 5. DRAWINGS ARE TO BE READ IN CONJUNCTION WITH THE SPECIFICATION

© ORDNANCE SURVEY IRELAND LICENSE No. AR 0082518
ORDNANCE SURVEY IRELAND & GOVERNMENT OF IRELAND

Rev	Description	By	Date	Chk'd	Auth
-	ISSUE FOR PLANNING	RG	02.11.2021	RM	KB

SNC-LAVALIN
Member of the SNC-Lavalin Group

ATKINS

Alkins House, 150-155 Ainslie Business Park, Swords, Co. Dublin
Tel (+353) 01 810 8000 Fax (+353) 01 810 8001

Unit 2B, 2200 Cork Airport Business Park, Cork
Tel (+353) 021 429 0300 Fax (+353) 021 429 0360

2nd Floor Technology House Parkmore Technology Park, Galway
Tel (+353) 091 786 050 Fax (+353) 091 779 830

Client: **Cosgrave**

Project: **FASSAROE DEVELOPMENT**

Purpose: PLANNING	
Title: PROPOSED BRIDGE OPTION 3 - SHEET 1 OF 2	
Original Scale: AS SHOWN	Design/Drawn: RG
Checked: RM	Authorized: KB
Date: 05.11.21	Date: 05.11.21
Date: 05.11.21	Date: 05.11.21
Status: P	Drawing Number: 5186693 / HTR / SK / 1704
Rev: -	